

WALNUT STREET RESTORATION (15TH TO 17TH) NORTH LITTLE ROCK, AR



APRIL 2021

INDEX OF SHEETS	
SHEET	TITLE
C	COVER SHEET
1	PLAN AND PROFILE 1
2	PLAN AND PROFILE 2A
3	PLAN AND PROFILE 2B
4	CROSS SECTIONS 1
5	CROSS SECTIONS 2
6	DETAILS 1
7	DETAILS 2



CITY OF NORTH LITTLE ROCK
Engineering Department

500 WEST 13TH STREET
NORTH LITTLE ROCK, AR 72114

WALNUT STREET RESTORATION
(15TH TO 17TH)

COVER SHEET







DATE: 4/2021

DESIGNED BY: MCK

DRAWN BY: MCK

SHEET NUMBER

C

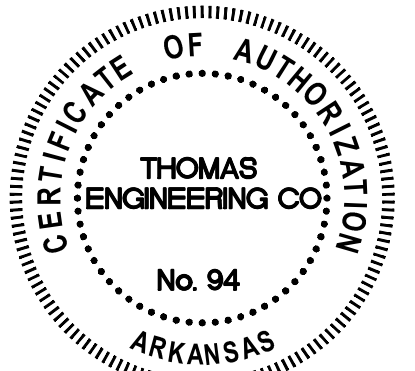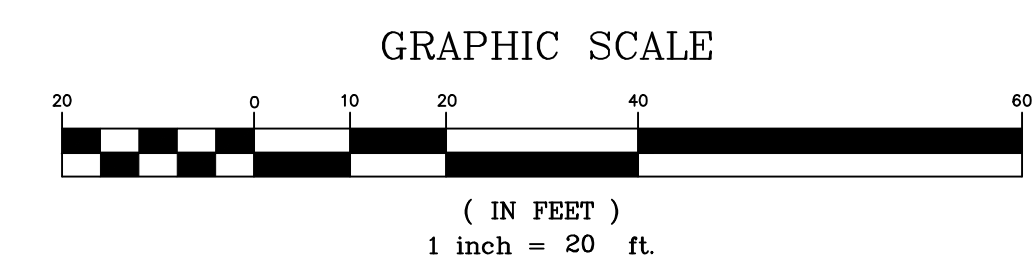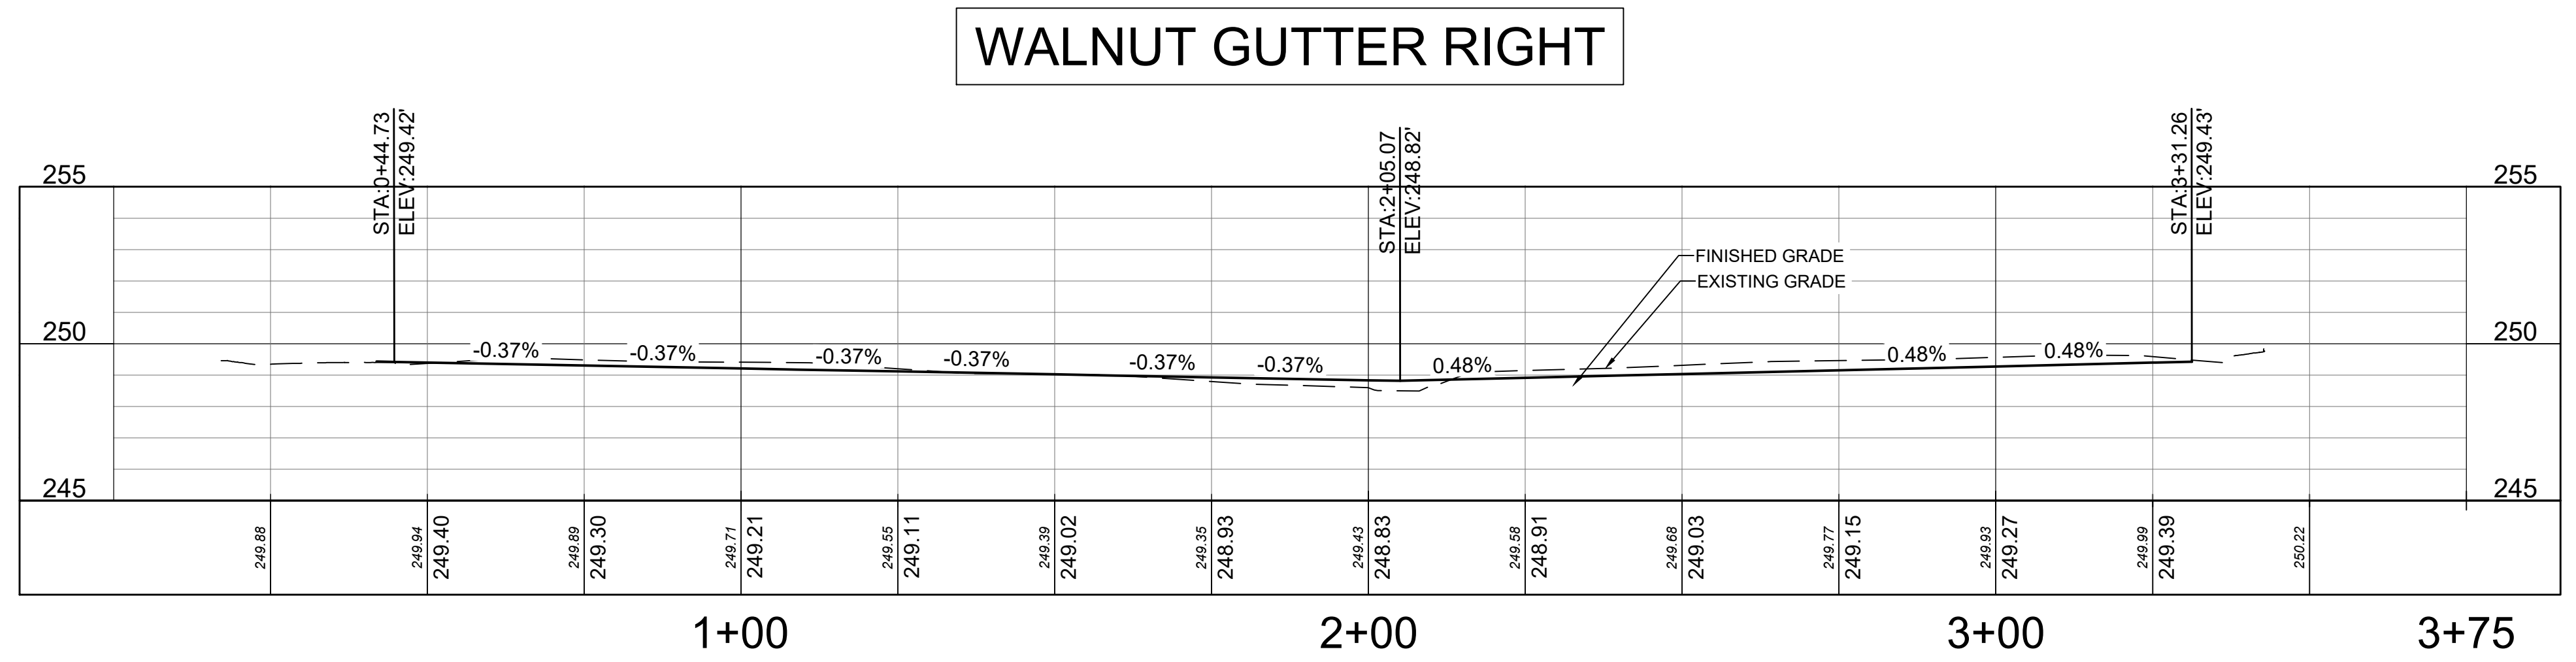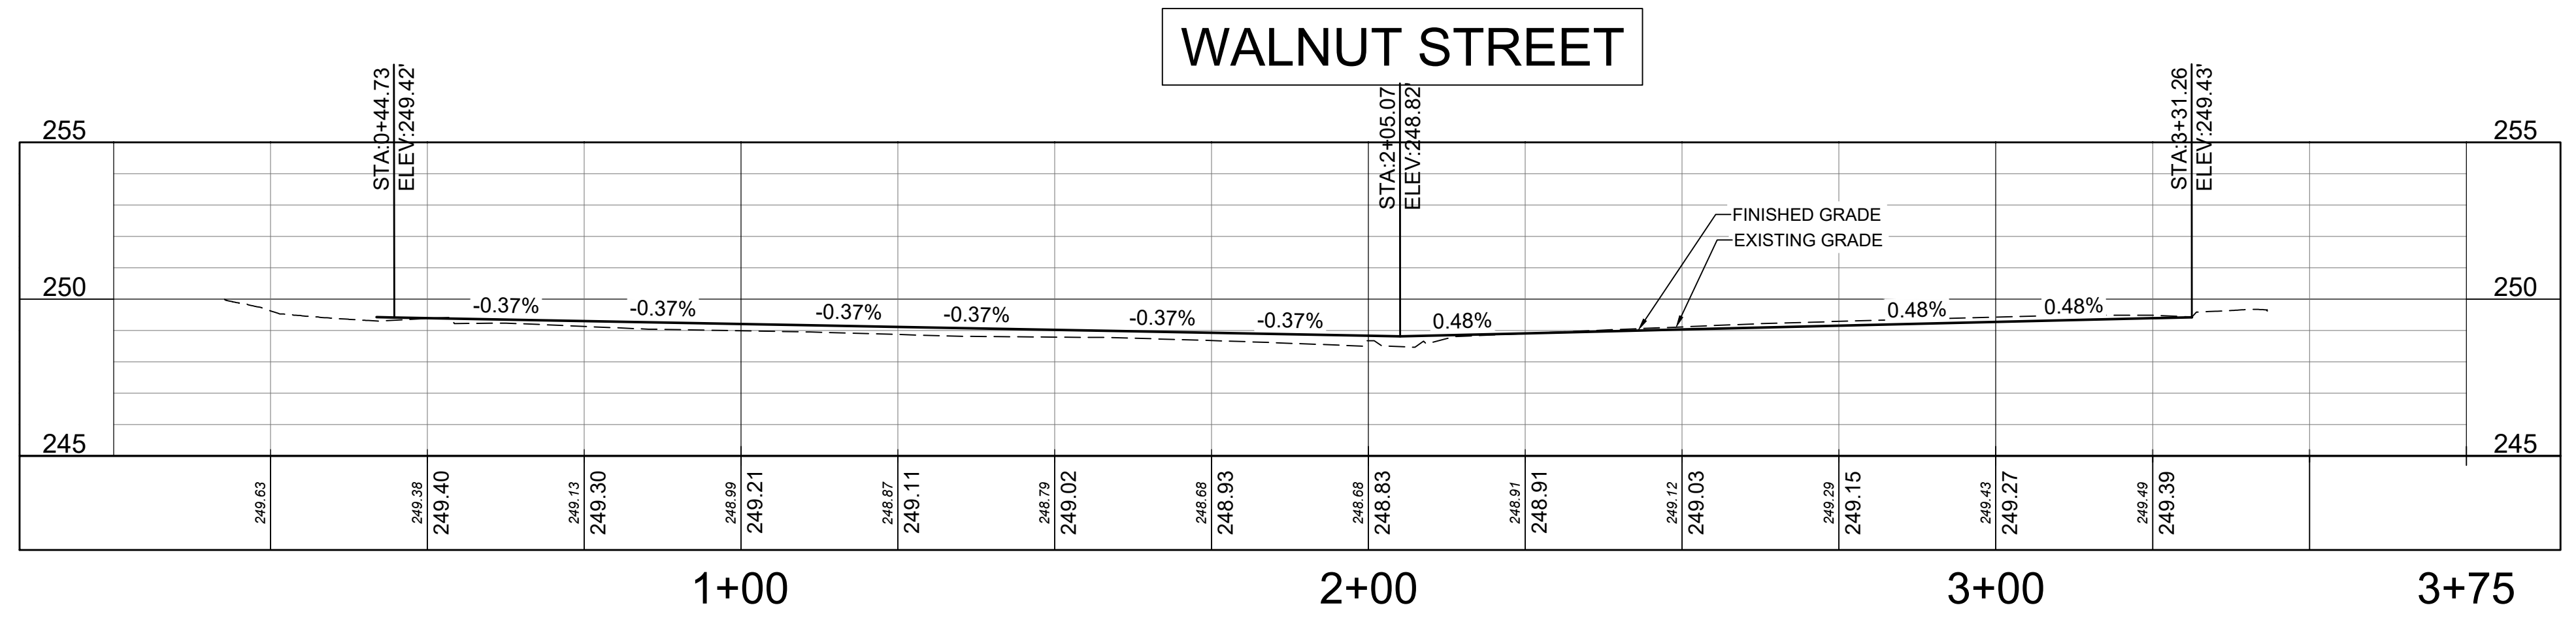
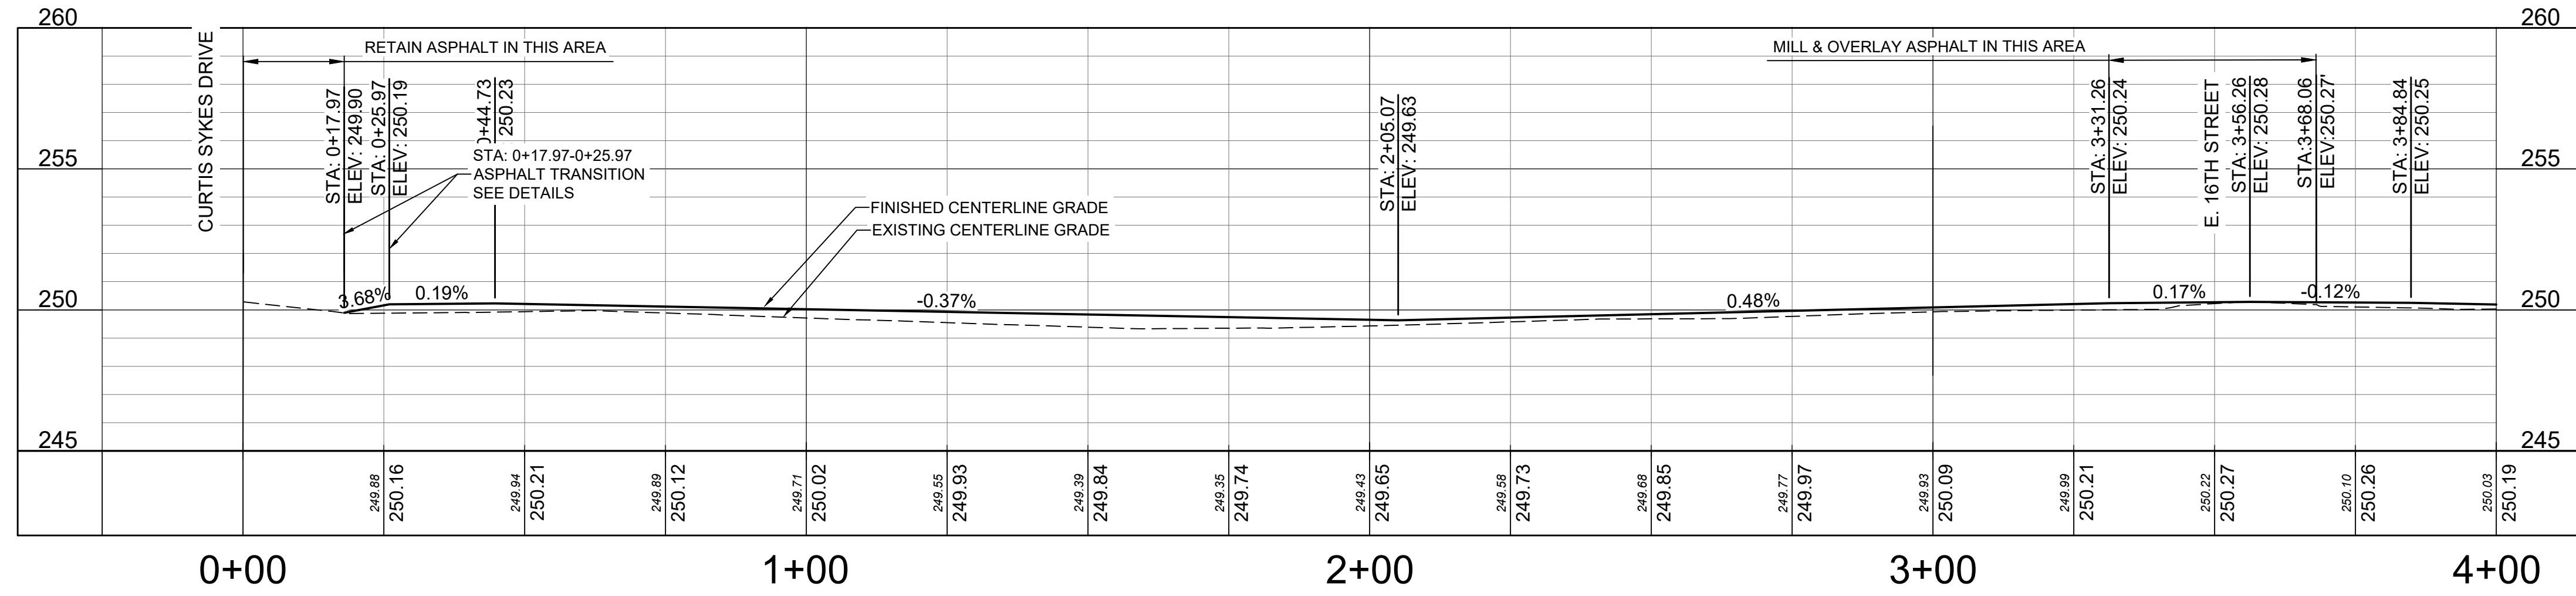
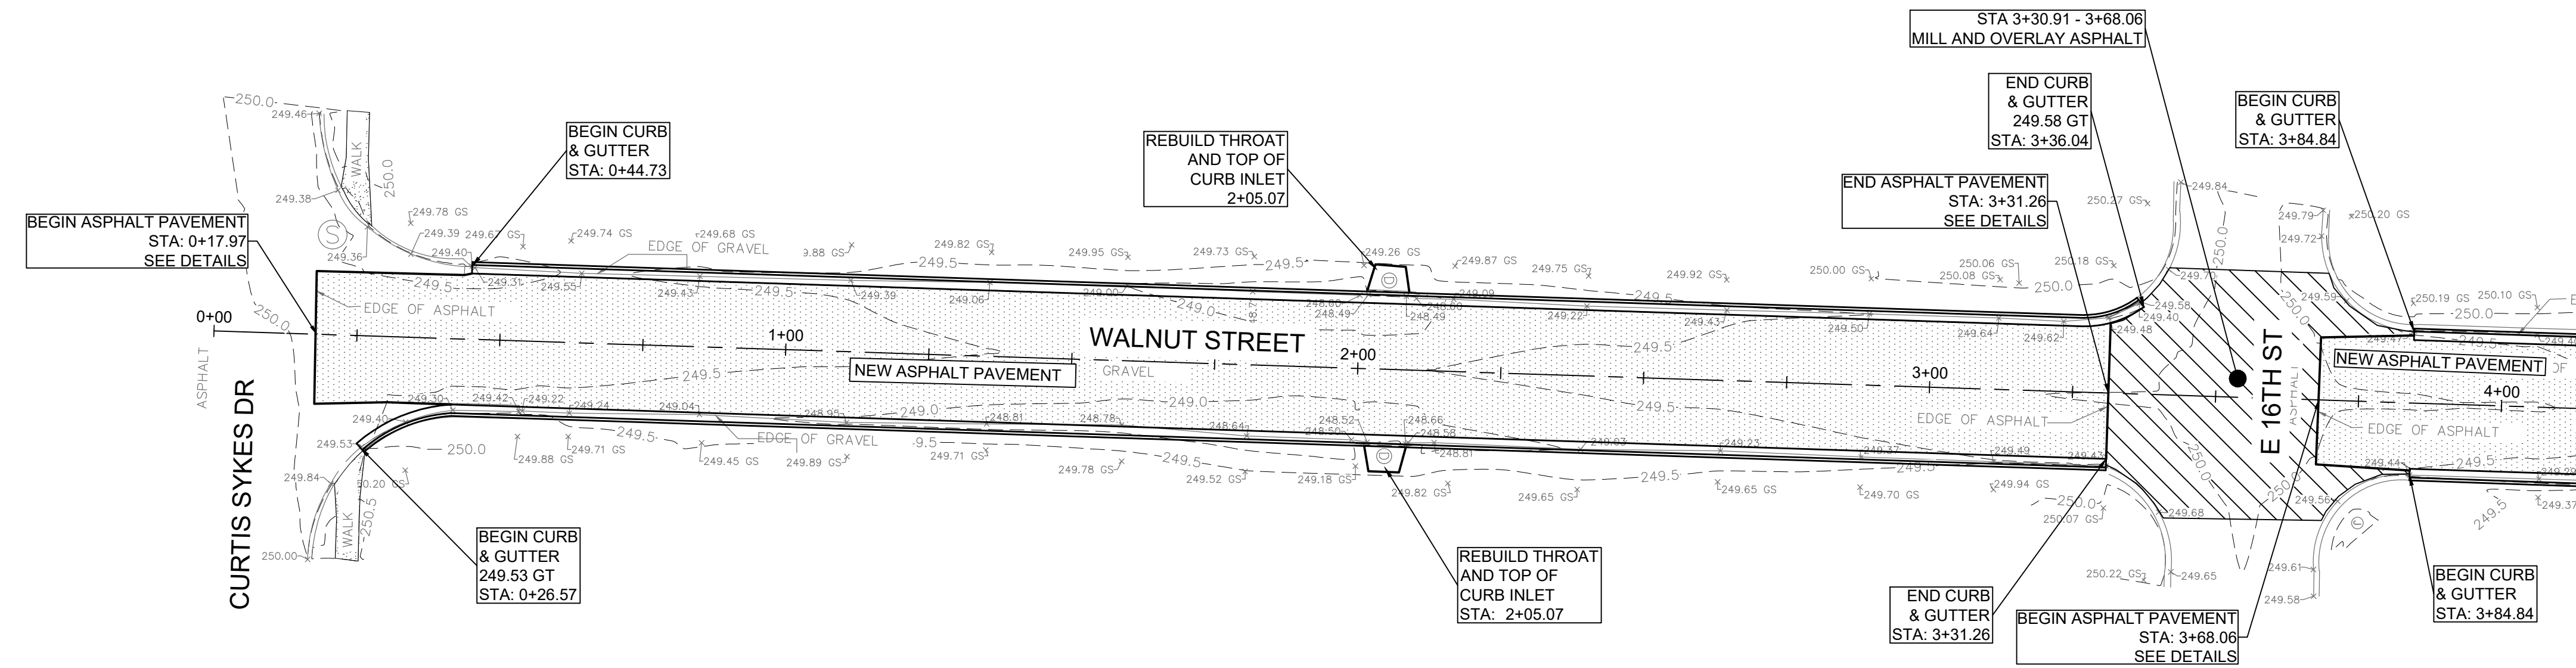


CENTERLINE AND EDGE OF GRAVEL ELEVATIONS BASED ON FIELD INFORMATION RECORDED ON 1/11/21


<p>THOMAS ENGINEERING COMPANY</p> <p>3810 LOOKOUT ROAD, N. LITTLE ROCK, AR. 72116 TEL: 501-753-4463 FAX: 501-753-6814</p>	<p>WALNUT STREET PROFILE VIEW 15TH STREET TO 17TH STREET NORTH LITTLE ROCK, ARKANSAS</p>			<p>SHEET NO. 1</p>
	<p>APPROVED</p>	<p>DRAWN BY TRP</p>	<p>DATE 3/29/21</p>	
<p>SCALE 1" = 20'</p>				

WALNUT DESIGN.dwg


PLOTTED: 3/30/2021

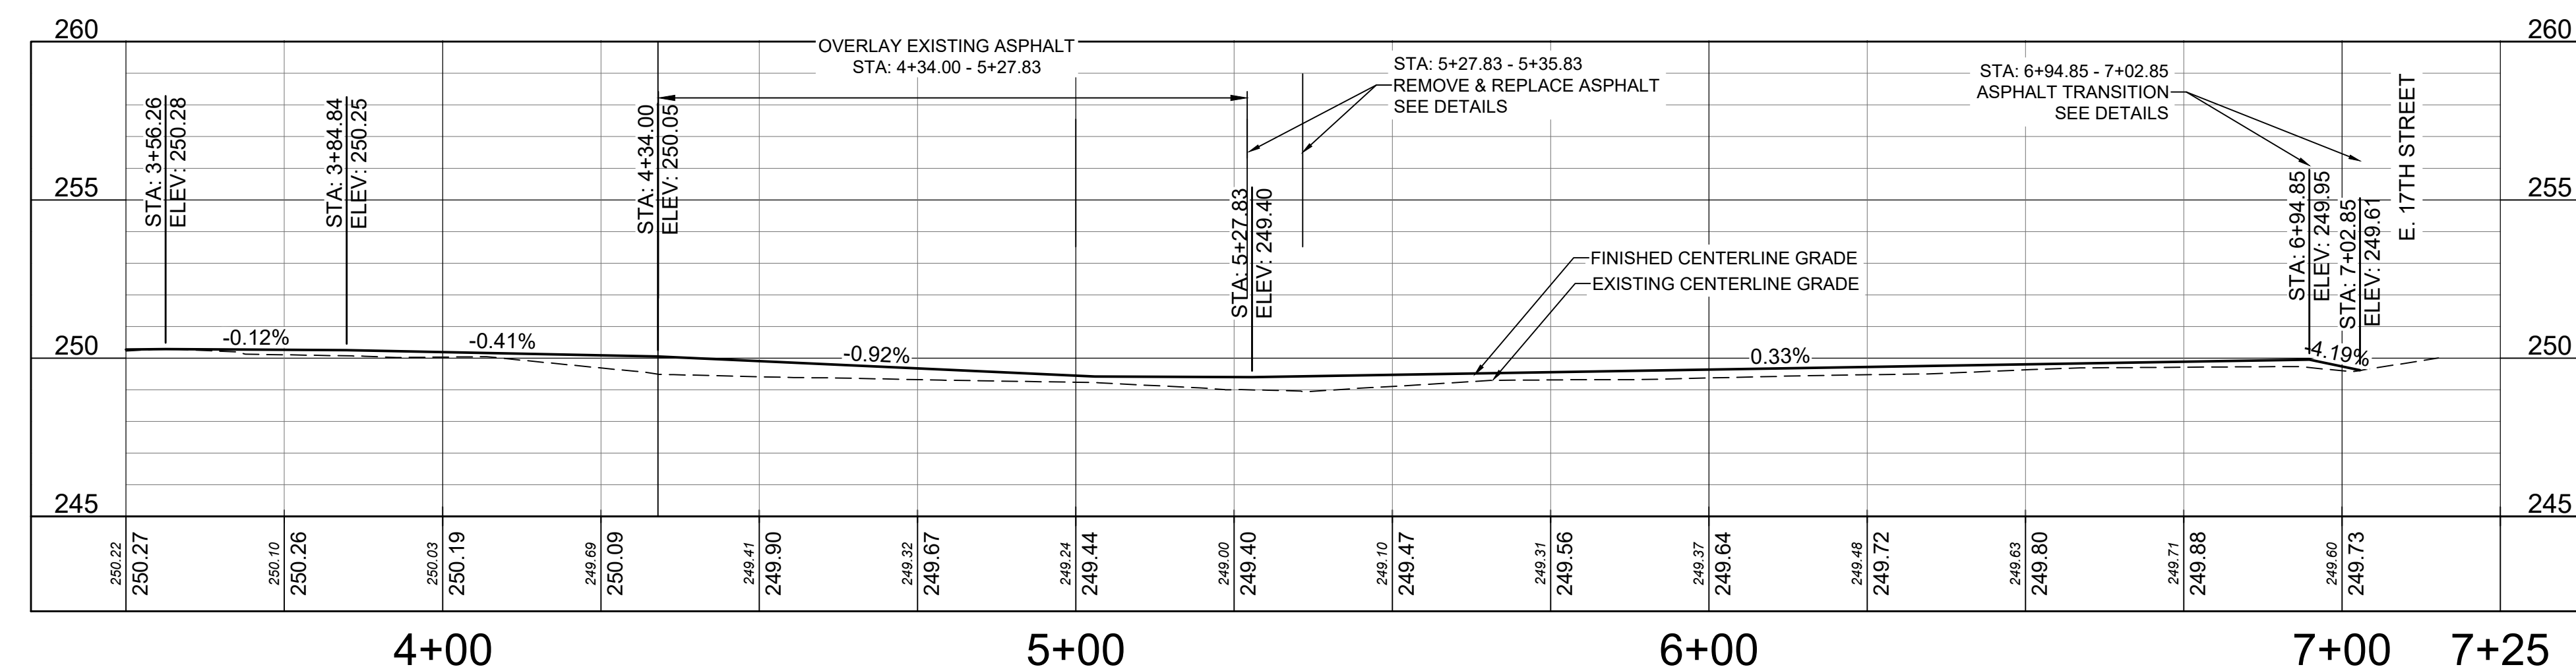 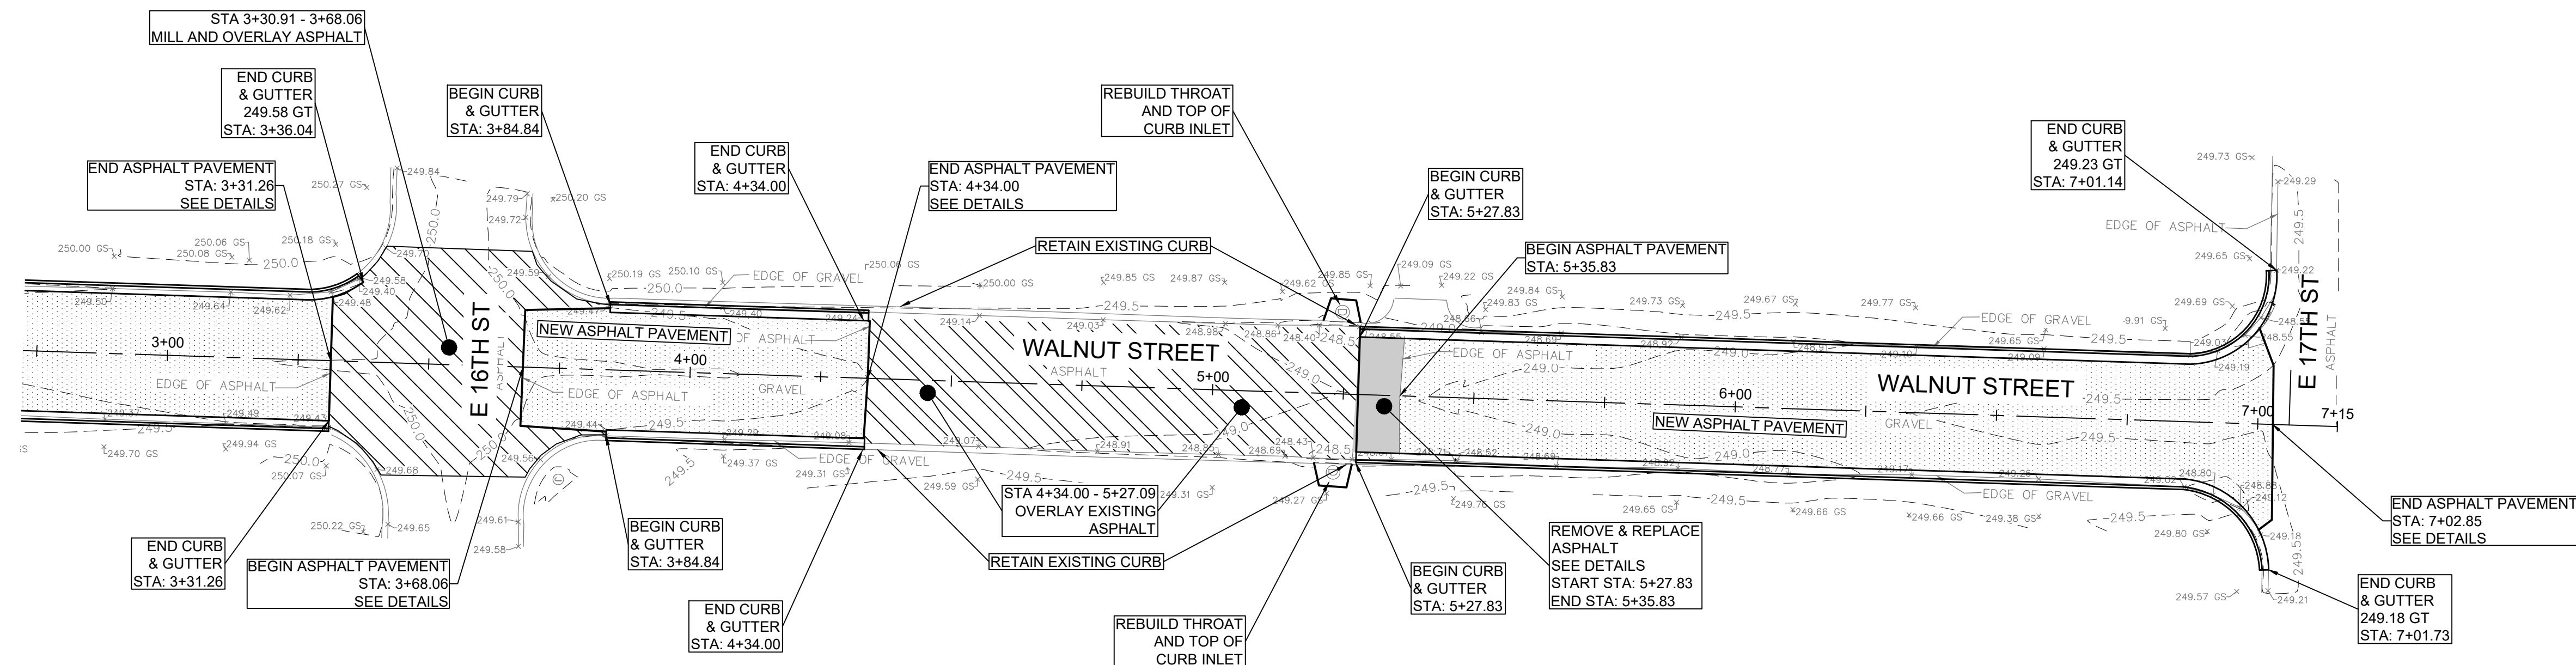



WALNUT STREET 2

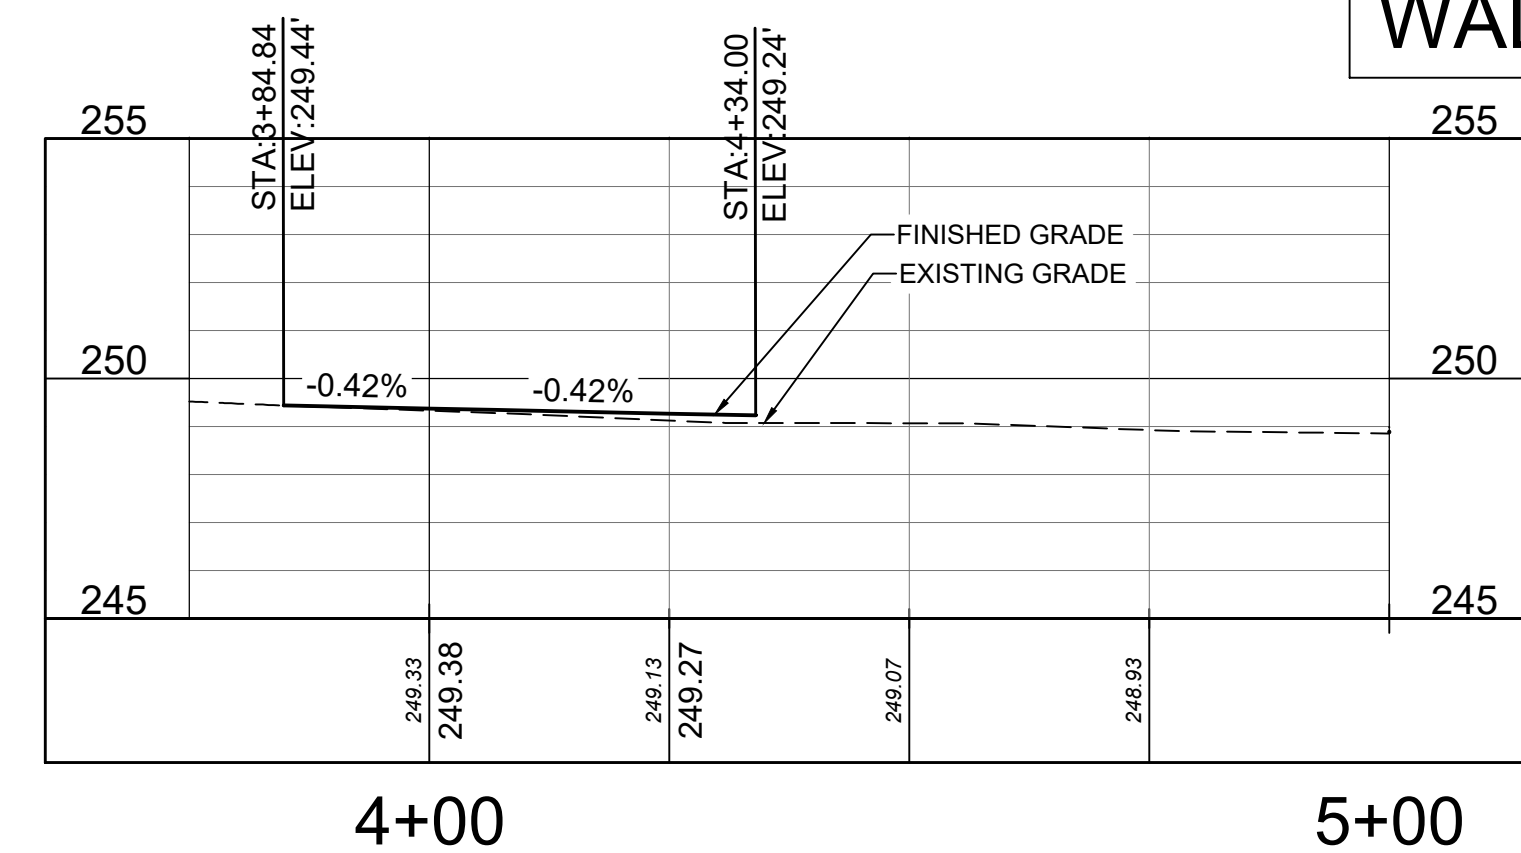

WALNUT GUTTER RIGHT

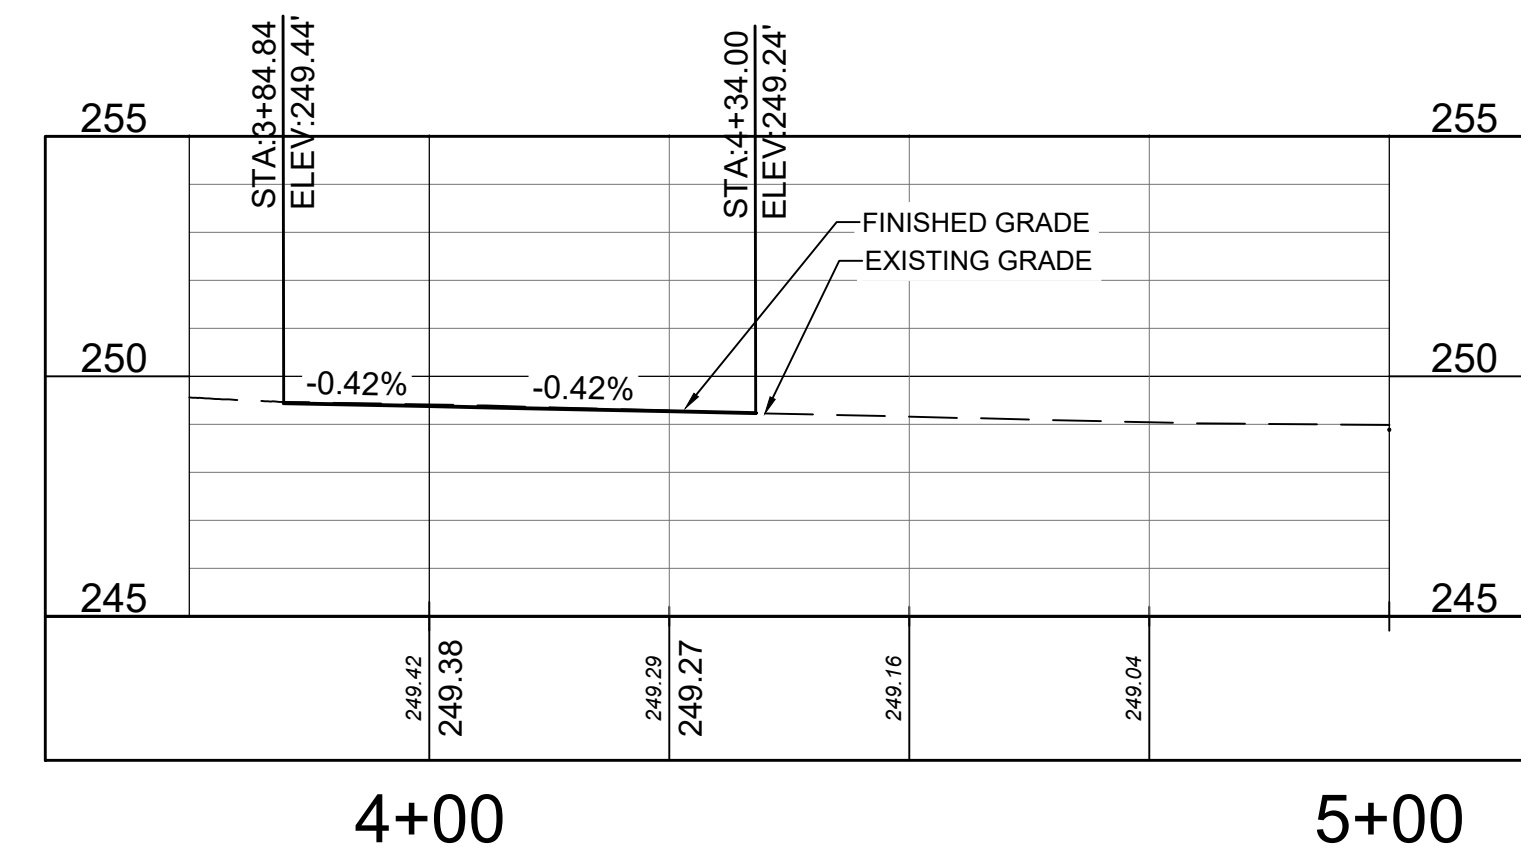

WALNUT GUTTER LEFT

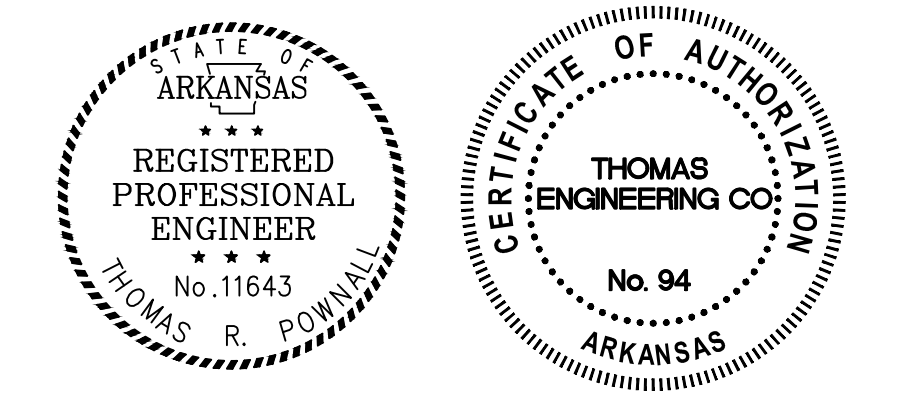
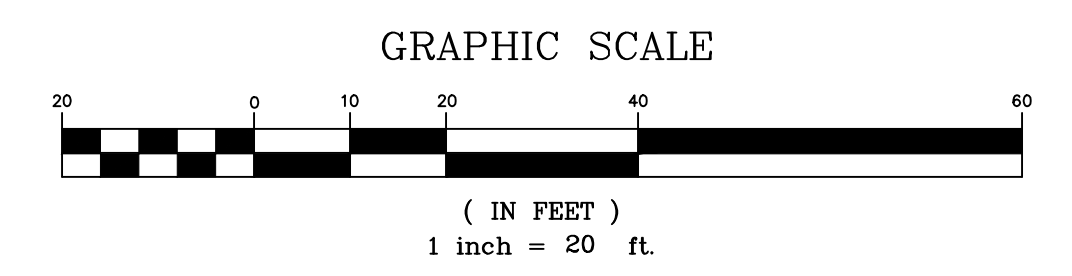


CENTERLINE AND EDGE OF GRAVEL ELEVATIONS BASED ON FIELD INFORMATION RECORDED ON 1/11/21


<p>THOMAS ENGINEERING COMPANY</p> <p>3810 LOOKOUT ROAD, N. LITTLE ROCK, AR. 72116 TEL: 501-753-4463 FAX: 501-753-6814</p>	<p>WALNUT STREET PROFILE VIEW 15TH STREET TO 17TH STREET NORTH LITTLE ROCK, ARKANSAS</p>			<p>APPROVED</p>
	<p>SCALE 1" = 20'</p>	<p>DRAWN BY TRP</p>	<p>DATE 3/29/21</p>	<p>SHEET NO. 2</p>

WALNUT DESIGN.dwg


PLOTTED: 3/30/2021

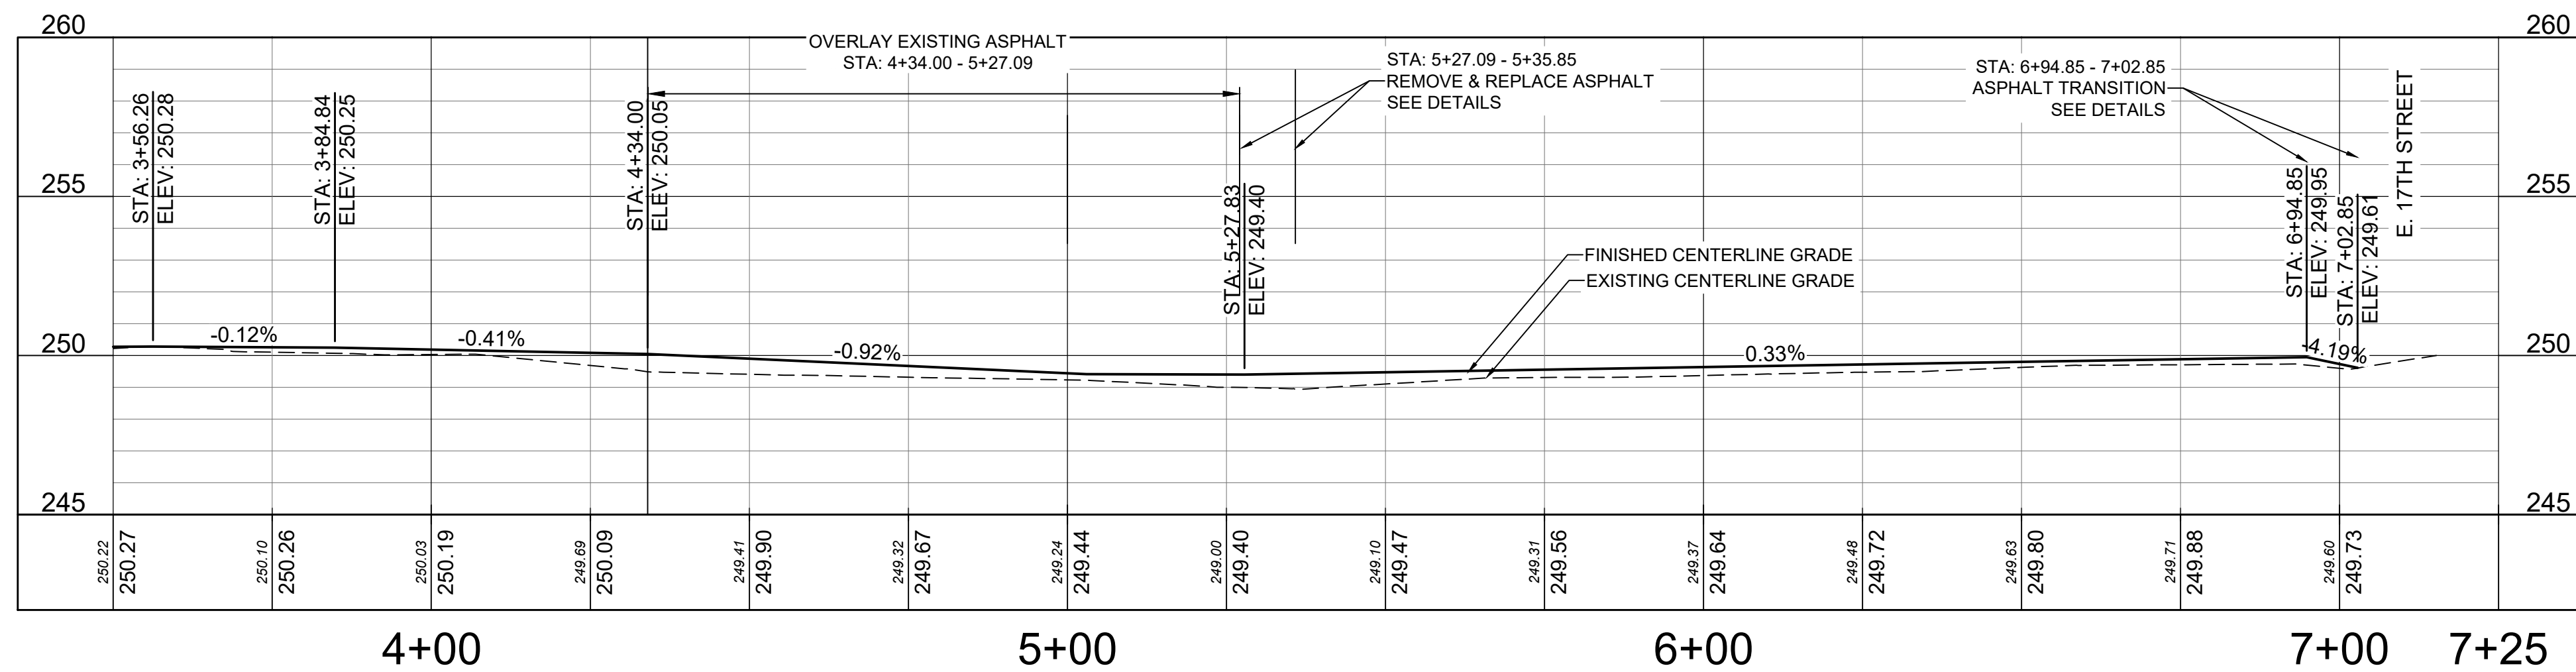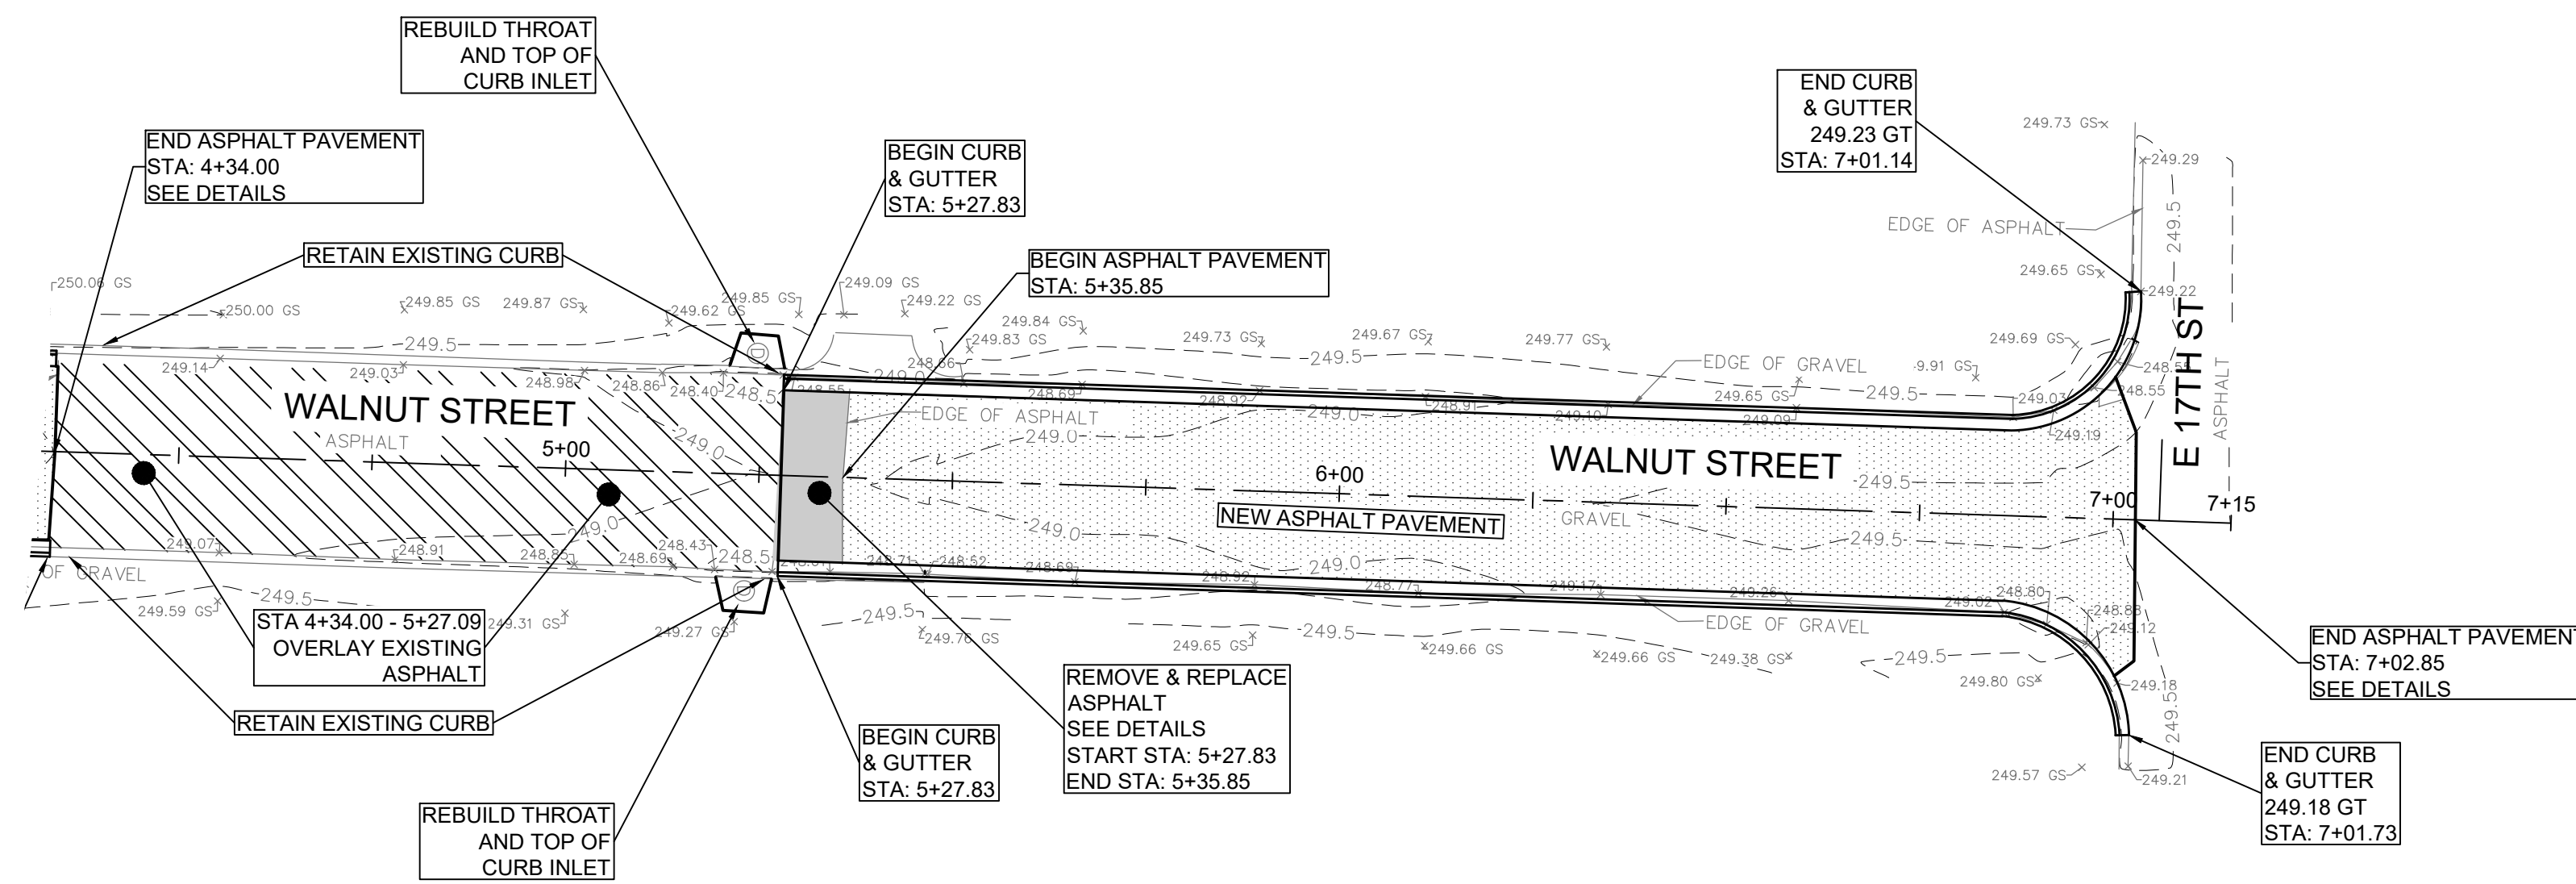



WALNUT STREET 2

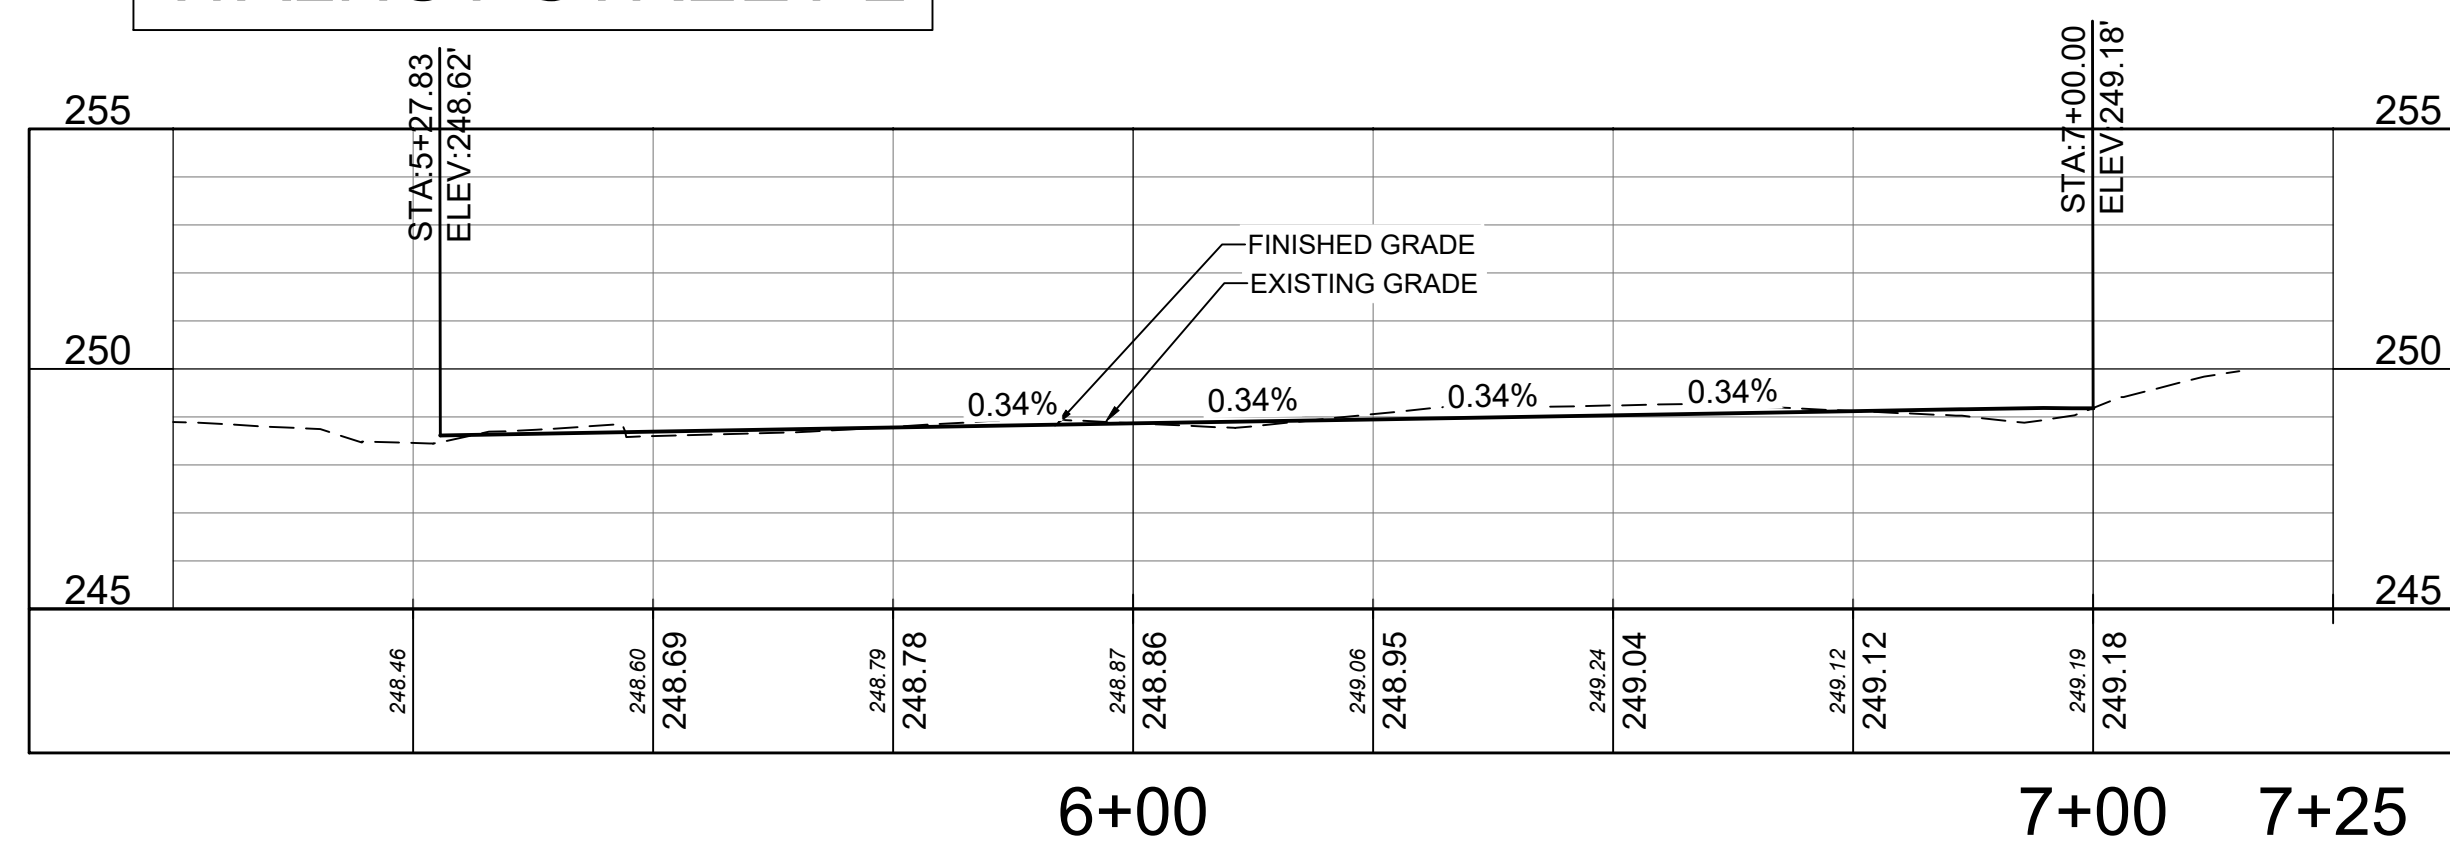

WALNUT GUTTER RIGHT

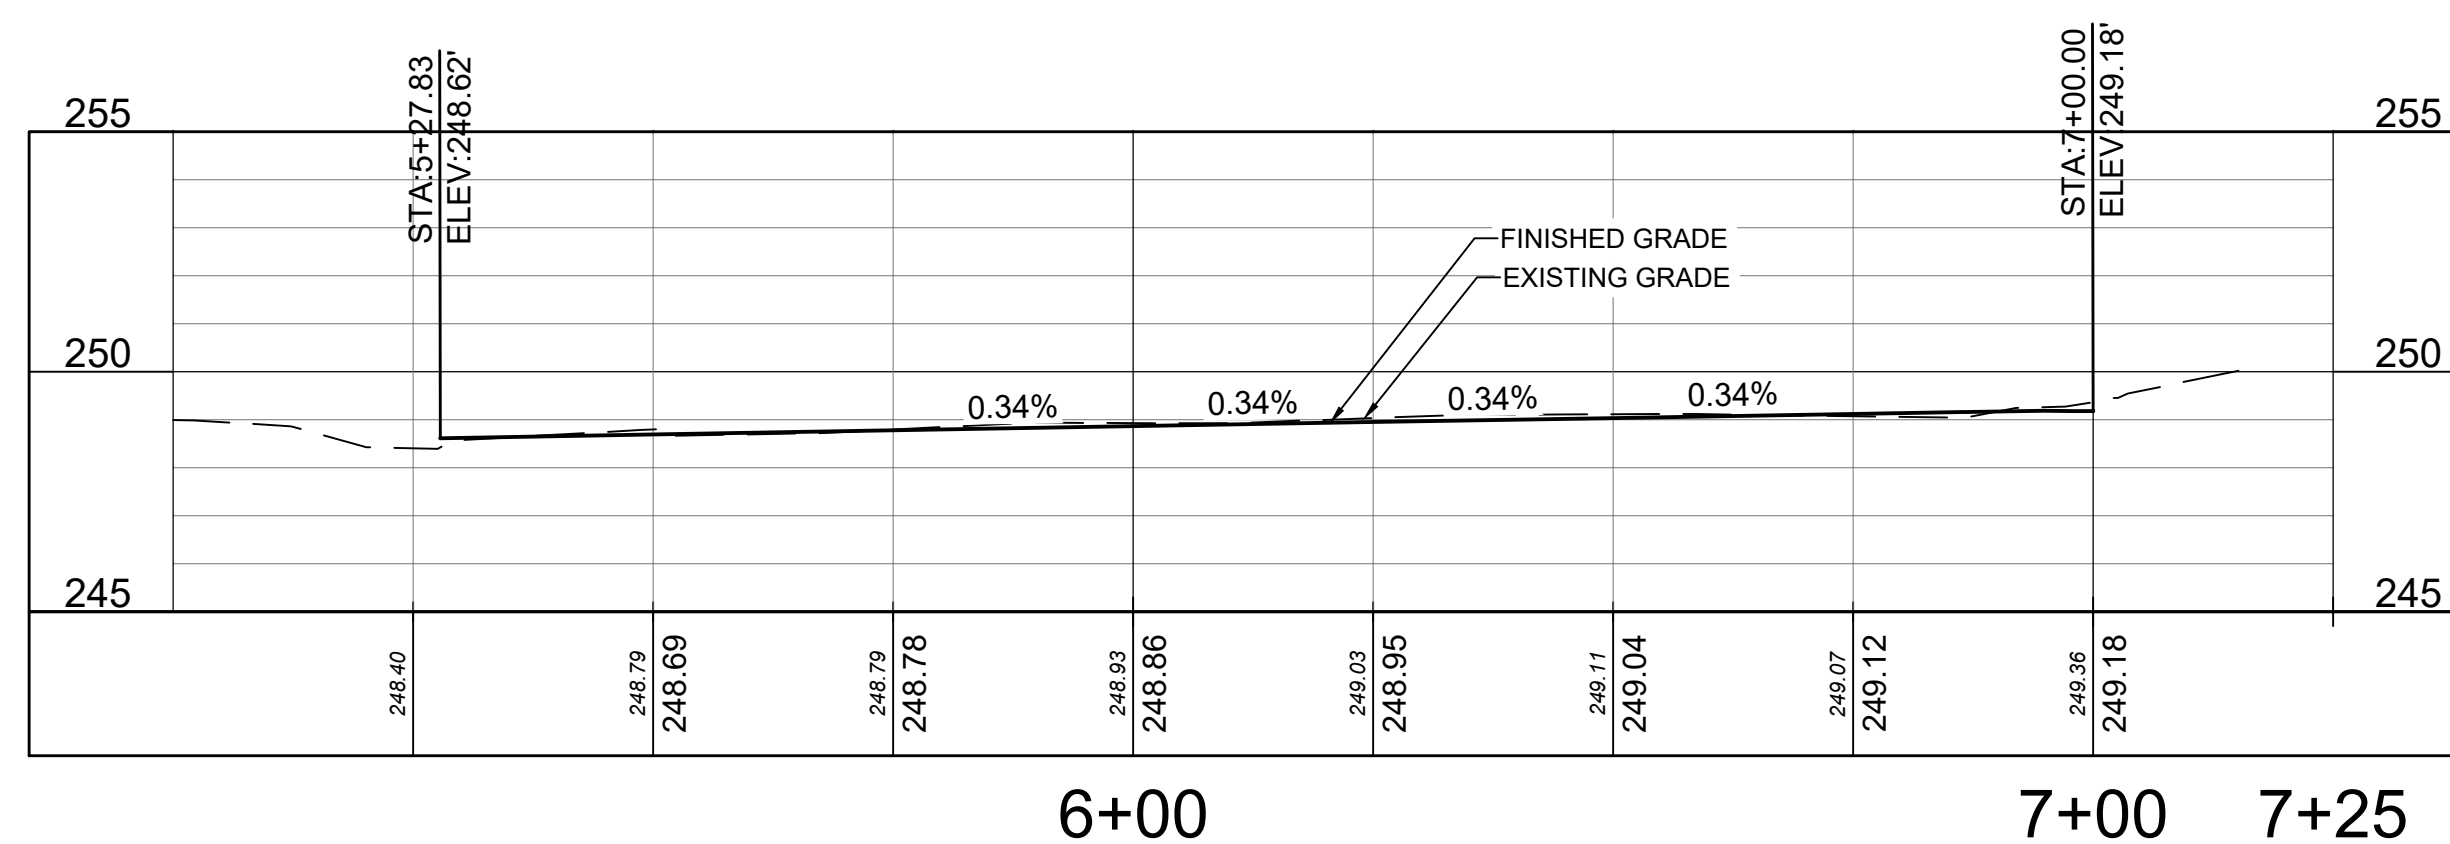

WALNUT GUTTER LEFT

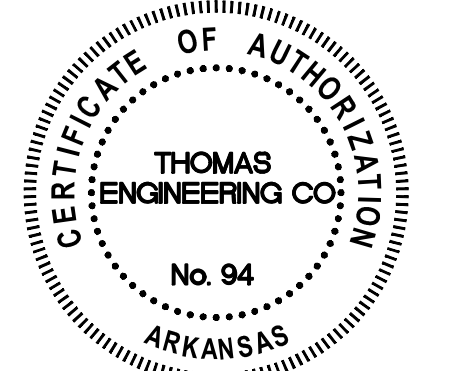
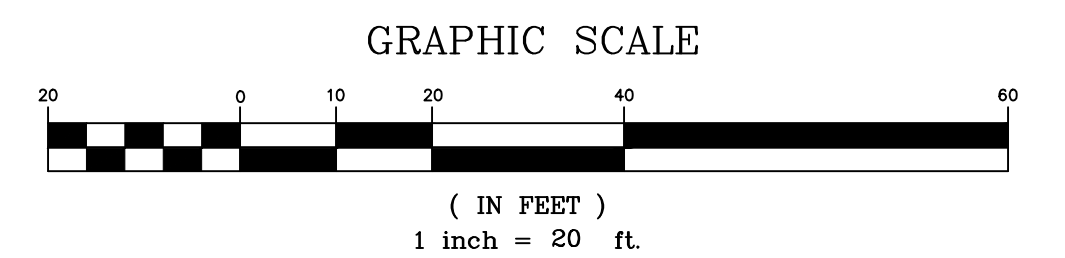



CENTERLINE AND EDGE OF GRAVEL ELEVATIONS BASED ON FIELD INFORMATION RECORDED ON 1/11/21

<p>THOMAS ENGINEERING COMPANY</p> <p>3810 LOOKOUT ROAD, N. LITTLE ROCK, AR. 72116 TEL: 501-753-4463 FAX: 501-753-6814</p>	<p>WALNUT STREET PROFILE VIEW 15TH STREET TO 17TH STREET NORTH LITTLE ROCK, ARKANSAS</p>		
	<p>APPROVED</p>	<p>DRAWN BY TRP</p>	<p>DATE 3/29/21</p>

WALNUT SECTIONS.dwg













PLOTTED: 3/29/2021

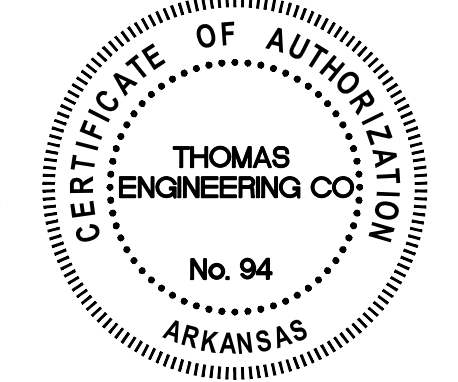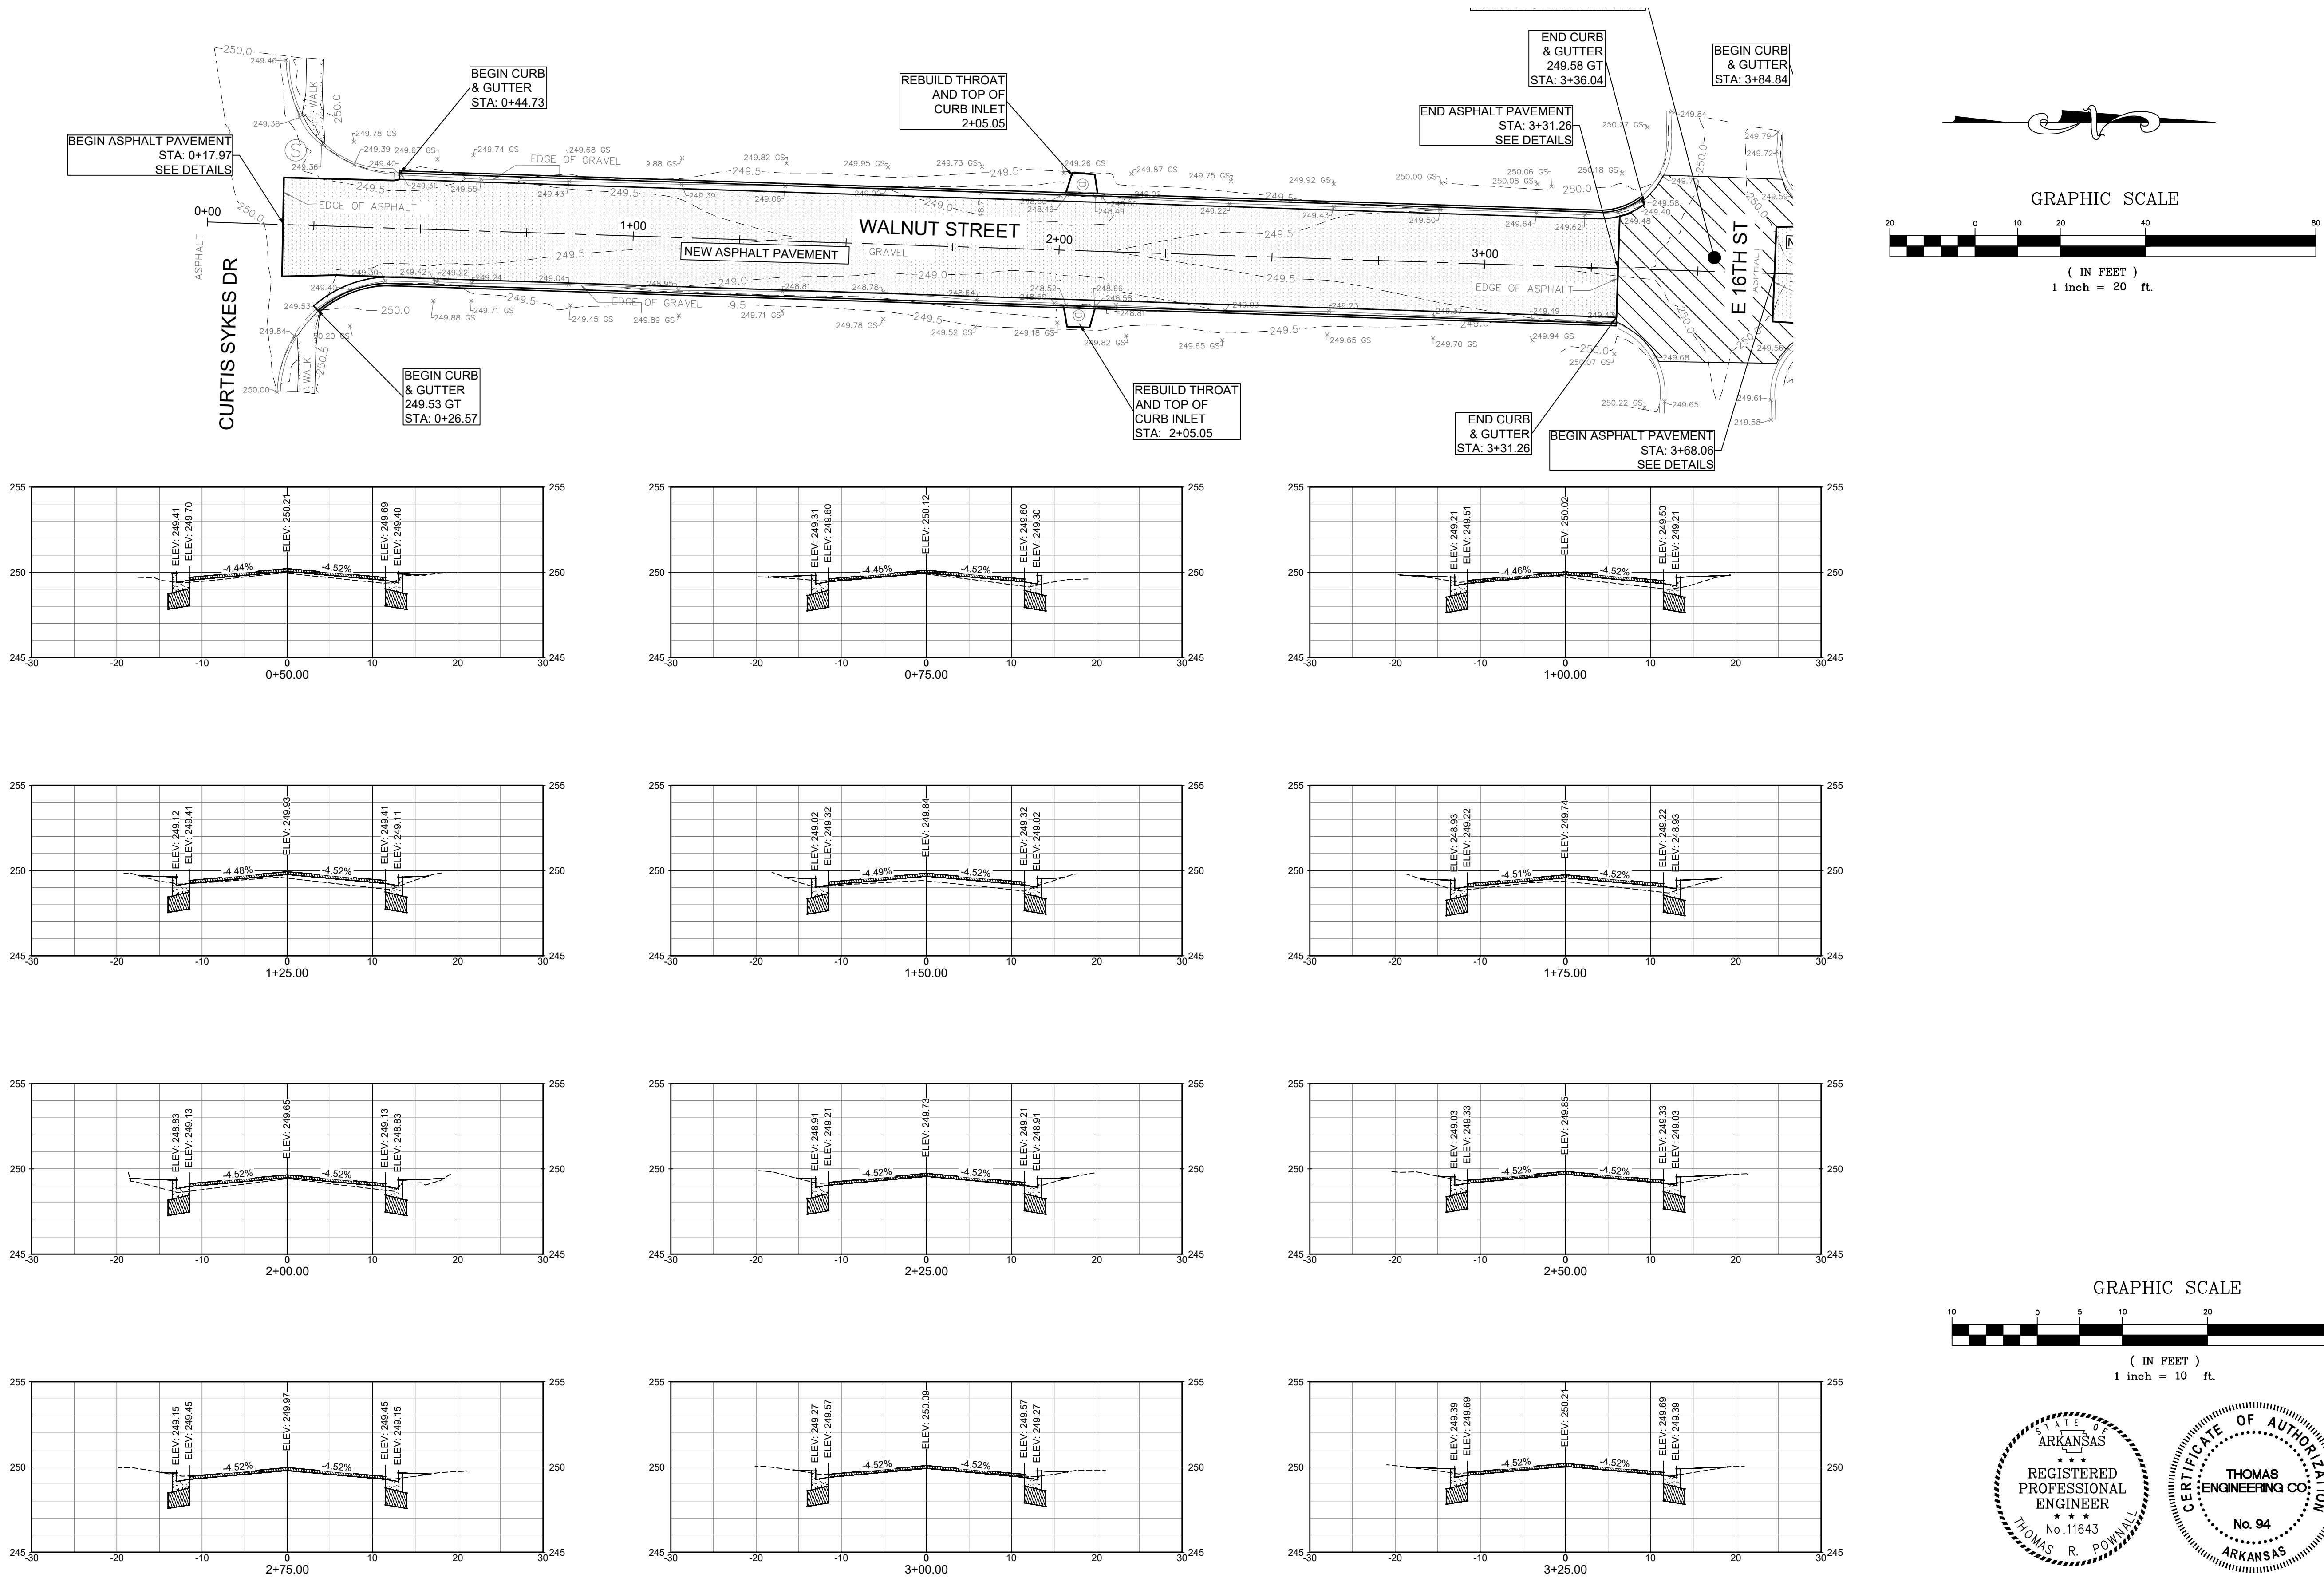


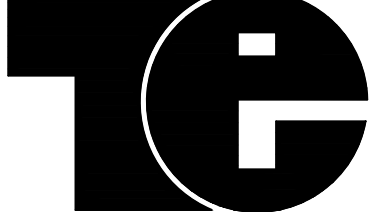
 THOMAS ENGINEERING COMPANY 3810 LOOKOUT ROAD, N. LITTLE ROCK, AR. 72116 TEL: 501-753-4463 FAX: 501-753-6814	WALNUT STREET SECTION VIEW 15TH STREET TO 17TH STREET NORTH LITTLE ROCK, ARKANSAS			SHEET NO. 4
	APPROVED TRP	DRAWN BY TRP	DATE 3/29/21	
SCALE 1"=20' [FOR PROFILE] 1"=10' [FOR SECTIONS]				

WALNUT SECTIONS.dwg


PLOTTED: 3/29/2021

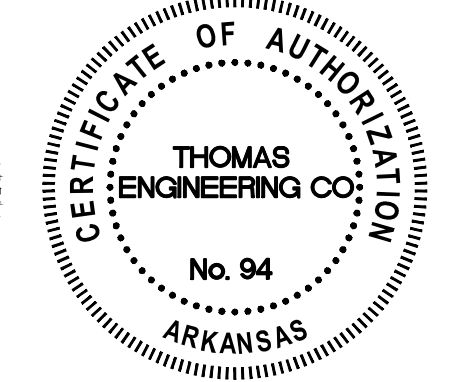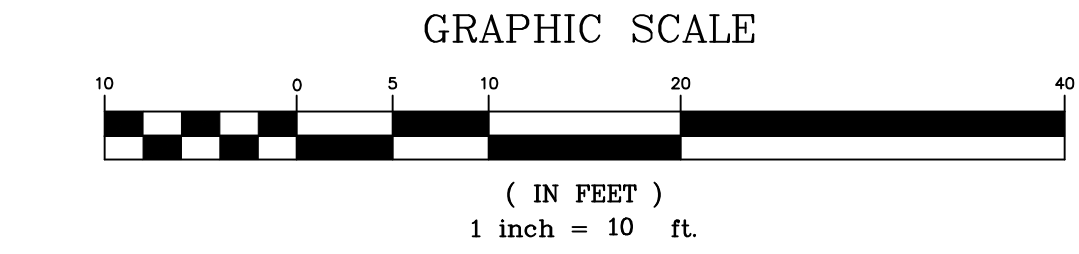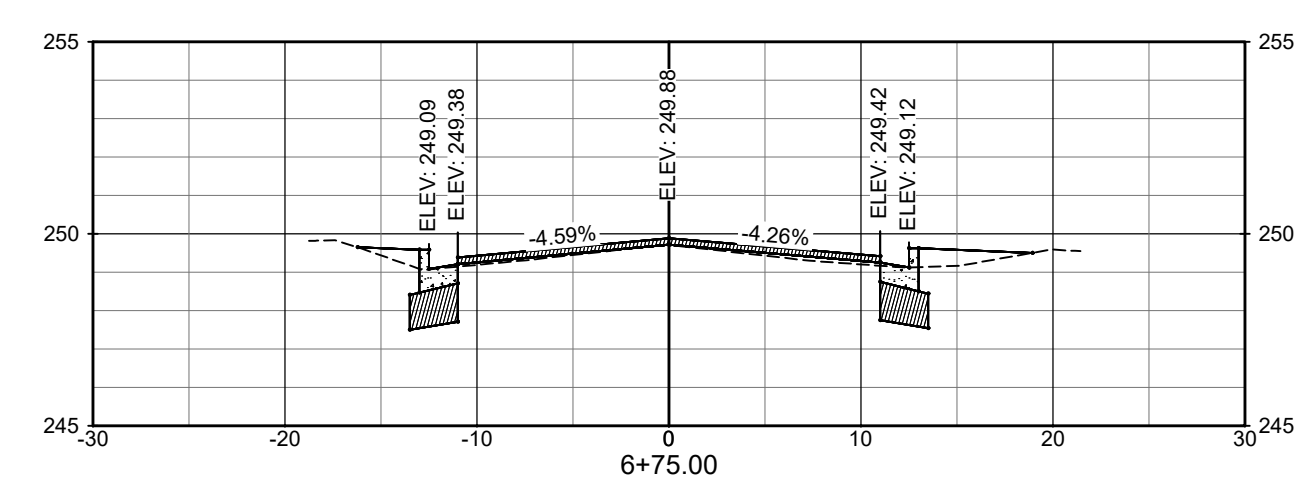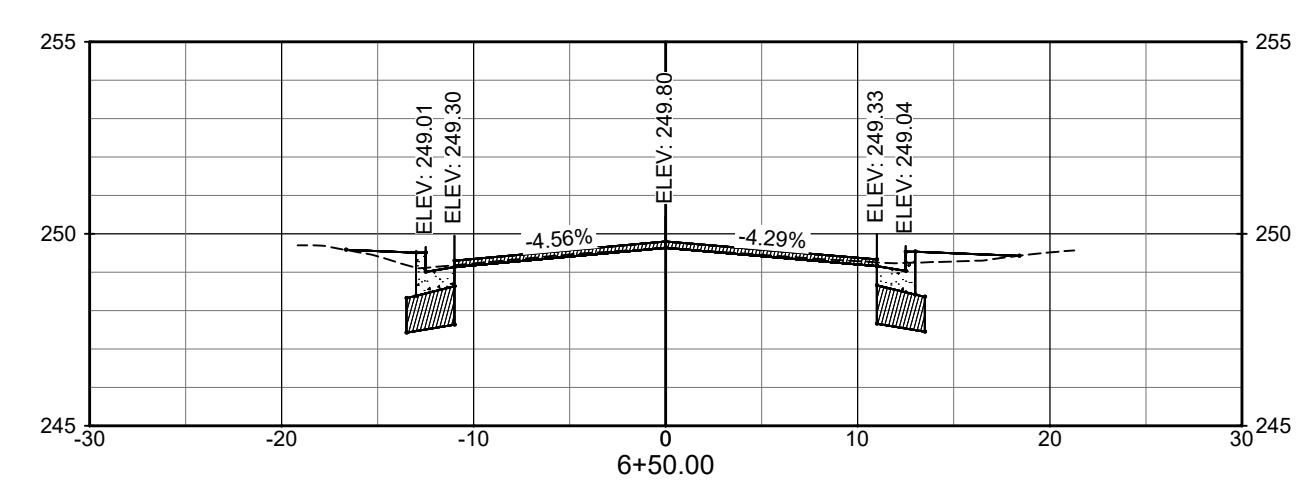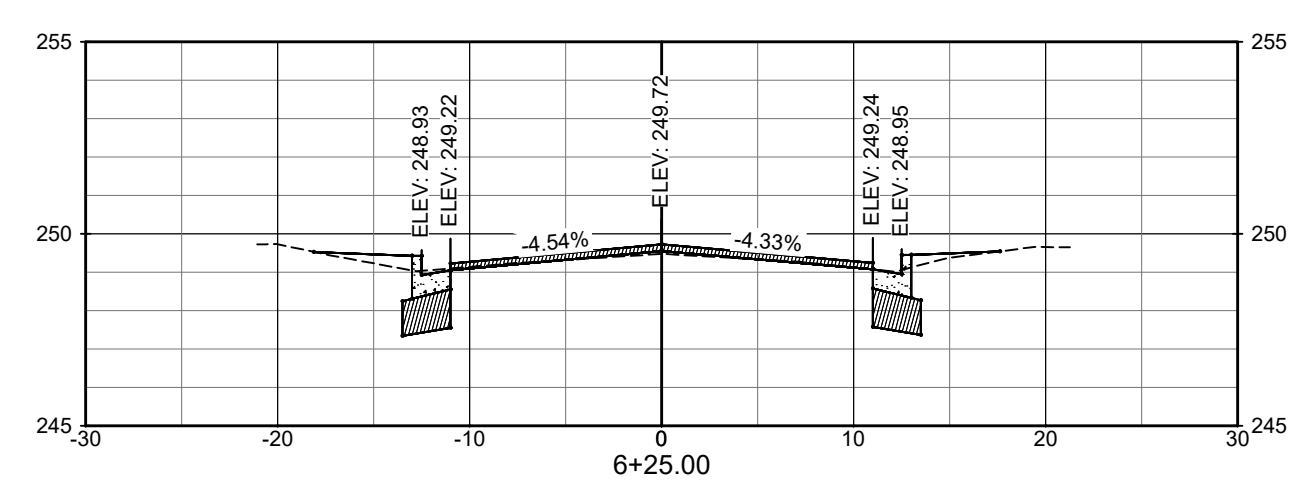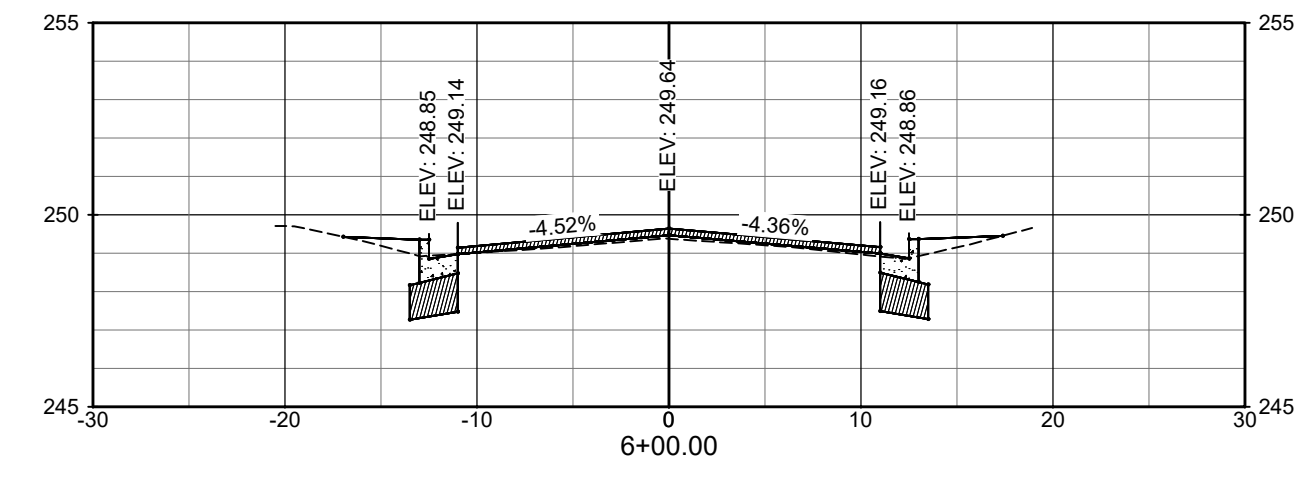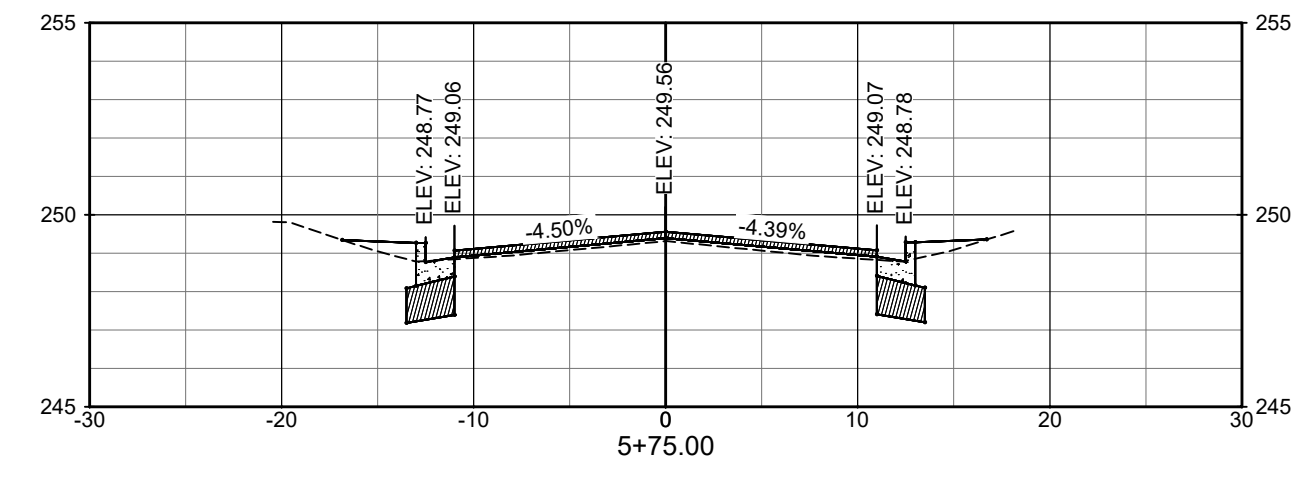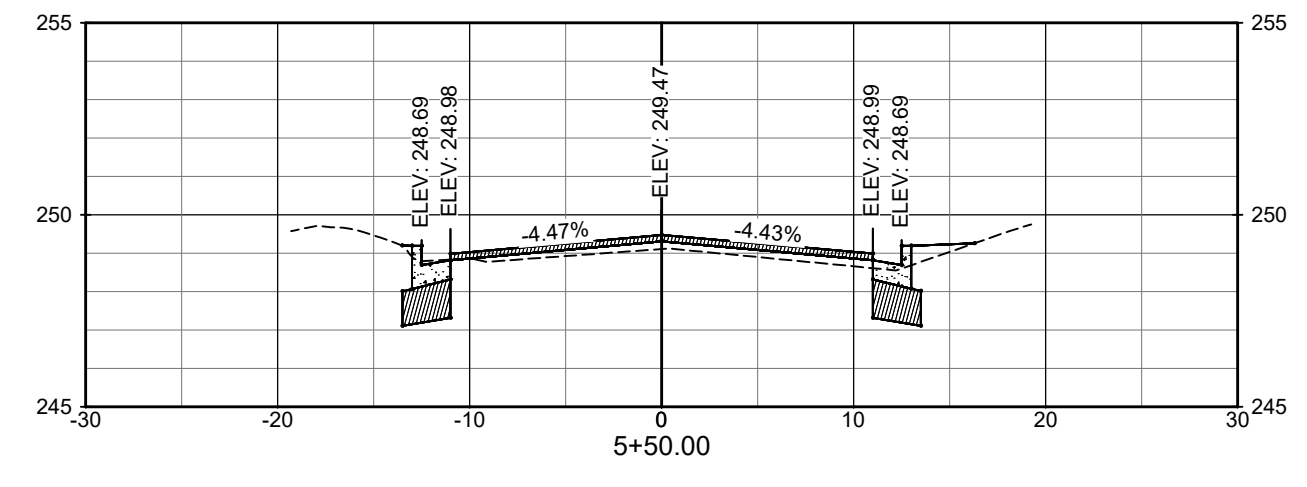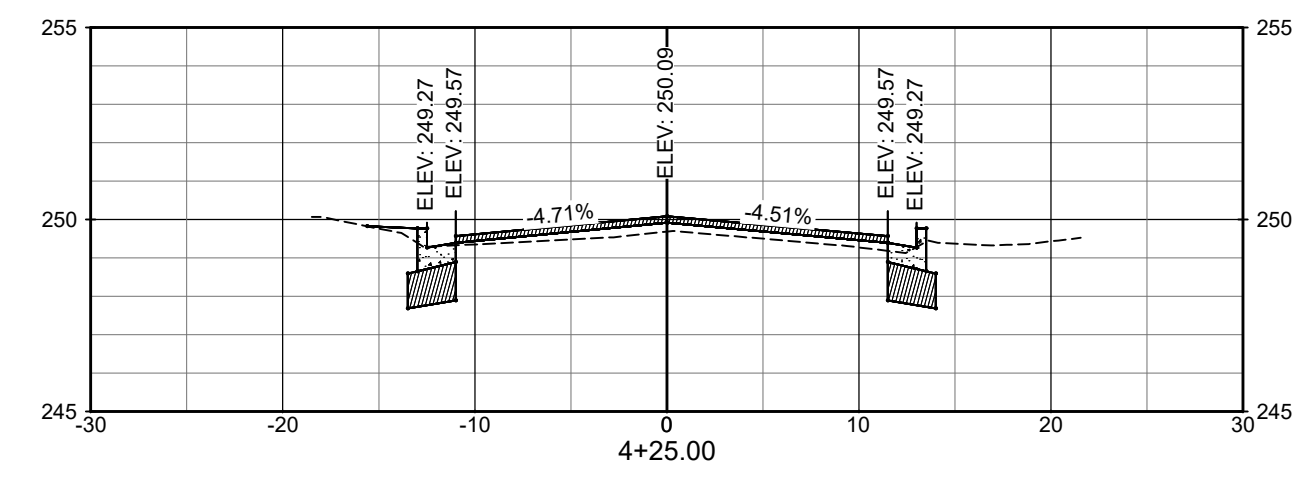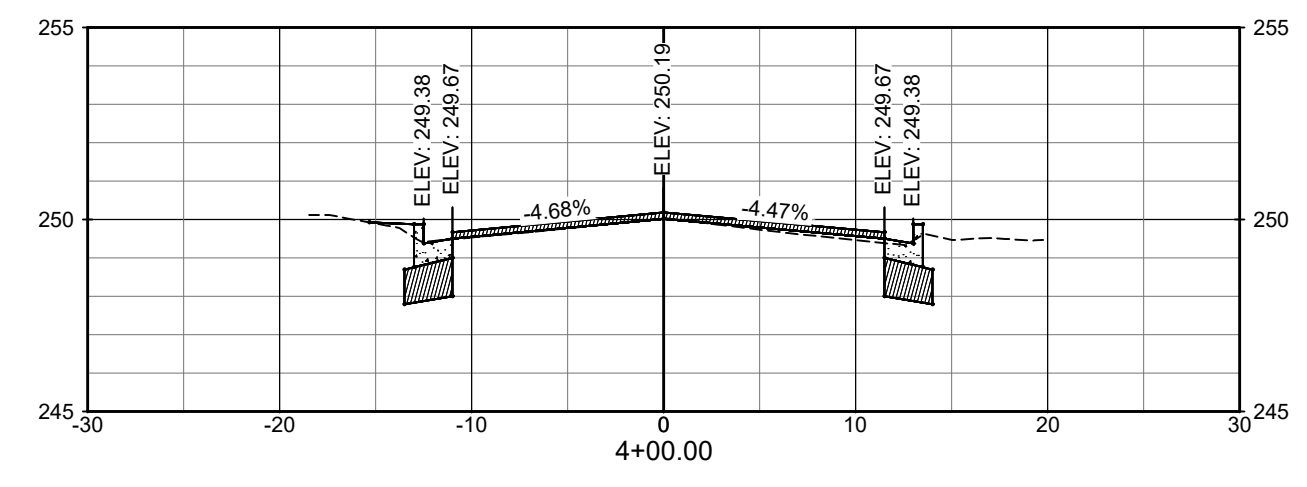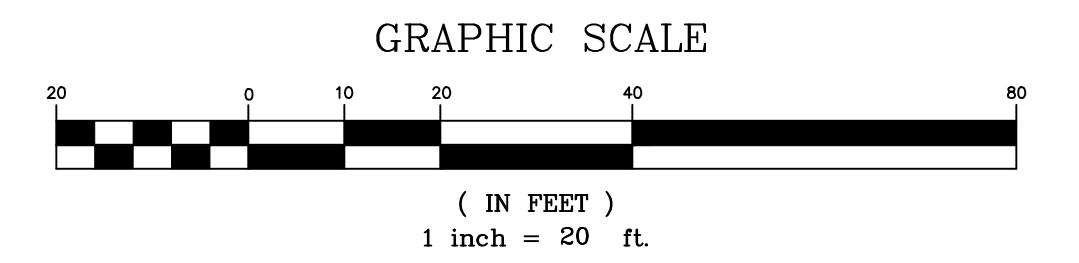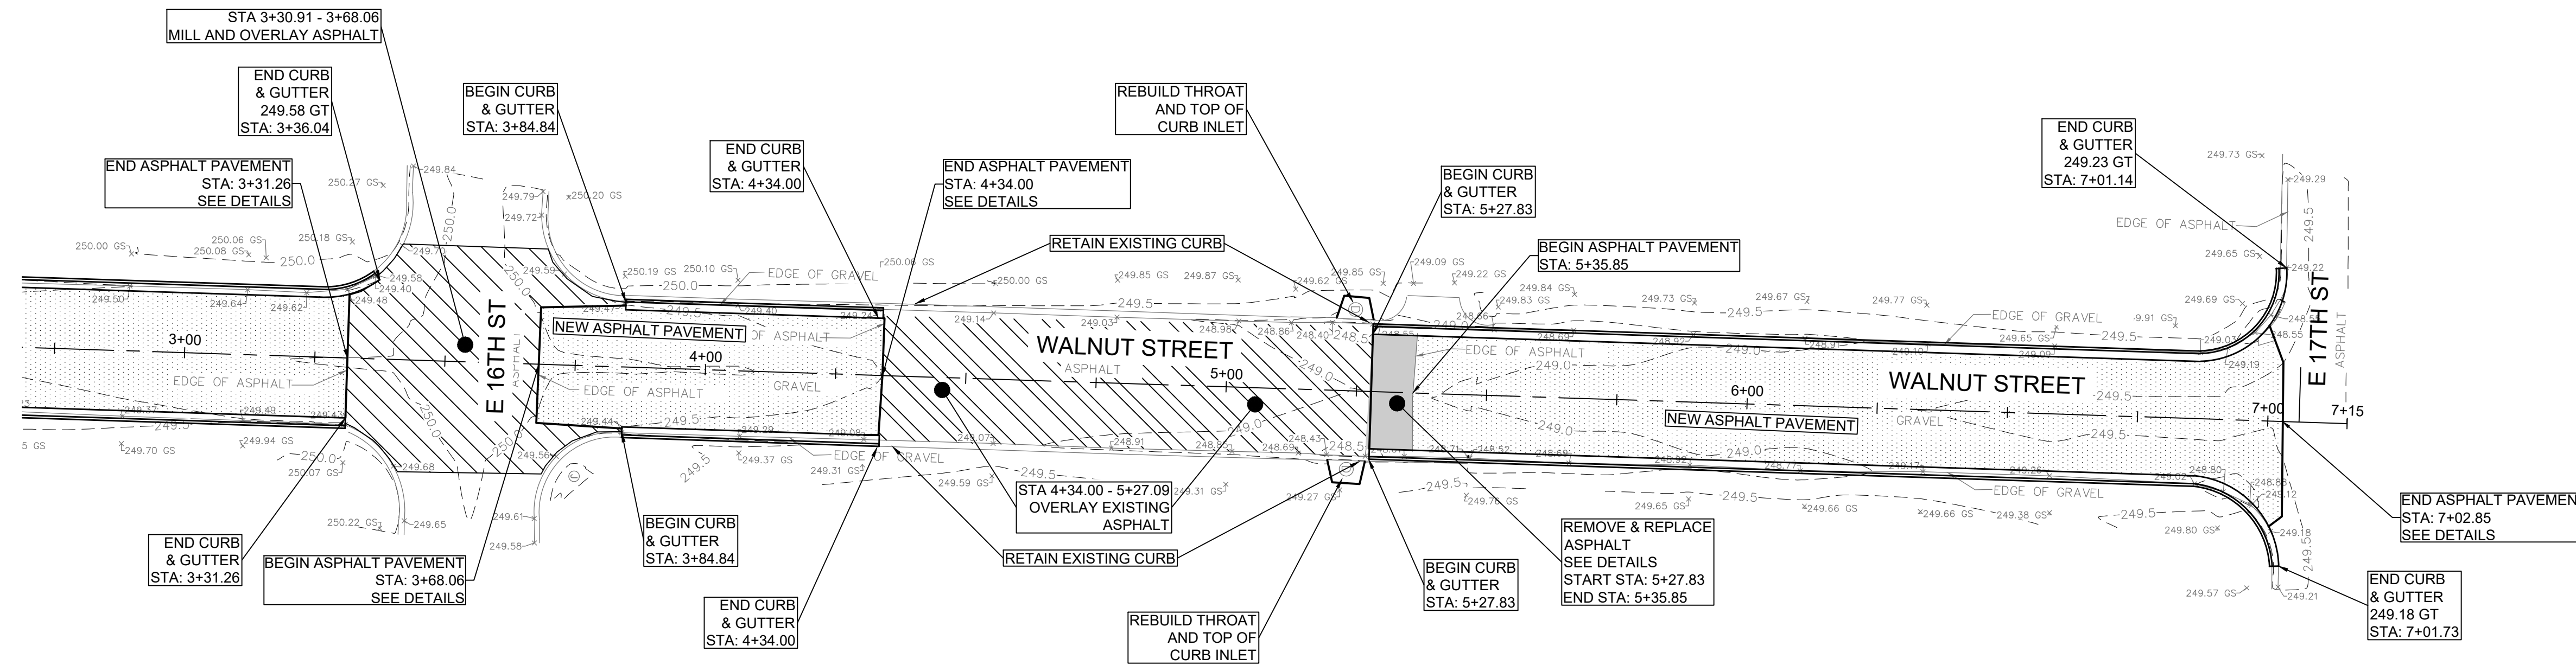

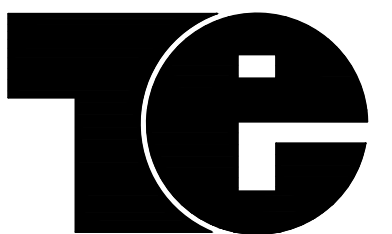
 THOMAS ENGINEERING COMPANY 3810 LOOKOUT ROAD, N. LITTLE ROCK, AR. 72116 TEL: 501-753-4463 FAX: 501-753-6814	WALNUT STREET SECTION VIEW 15TH STREET TO 17TH STREET NORTH LITTLE ROCK, ARKANSAS			SHEET NO. 5
	APPROVED TRP	DRAWN BY TRP	DATE 3/21/21	
SCALE 1"=20' [FOR PROFILE] 1"=10' [FOR SECTIONS]				

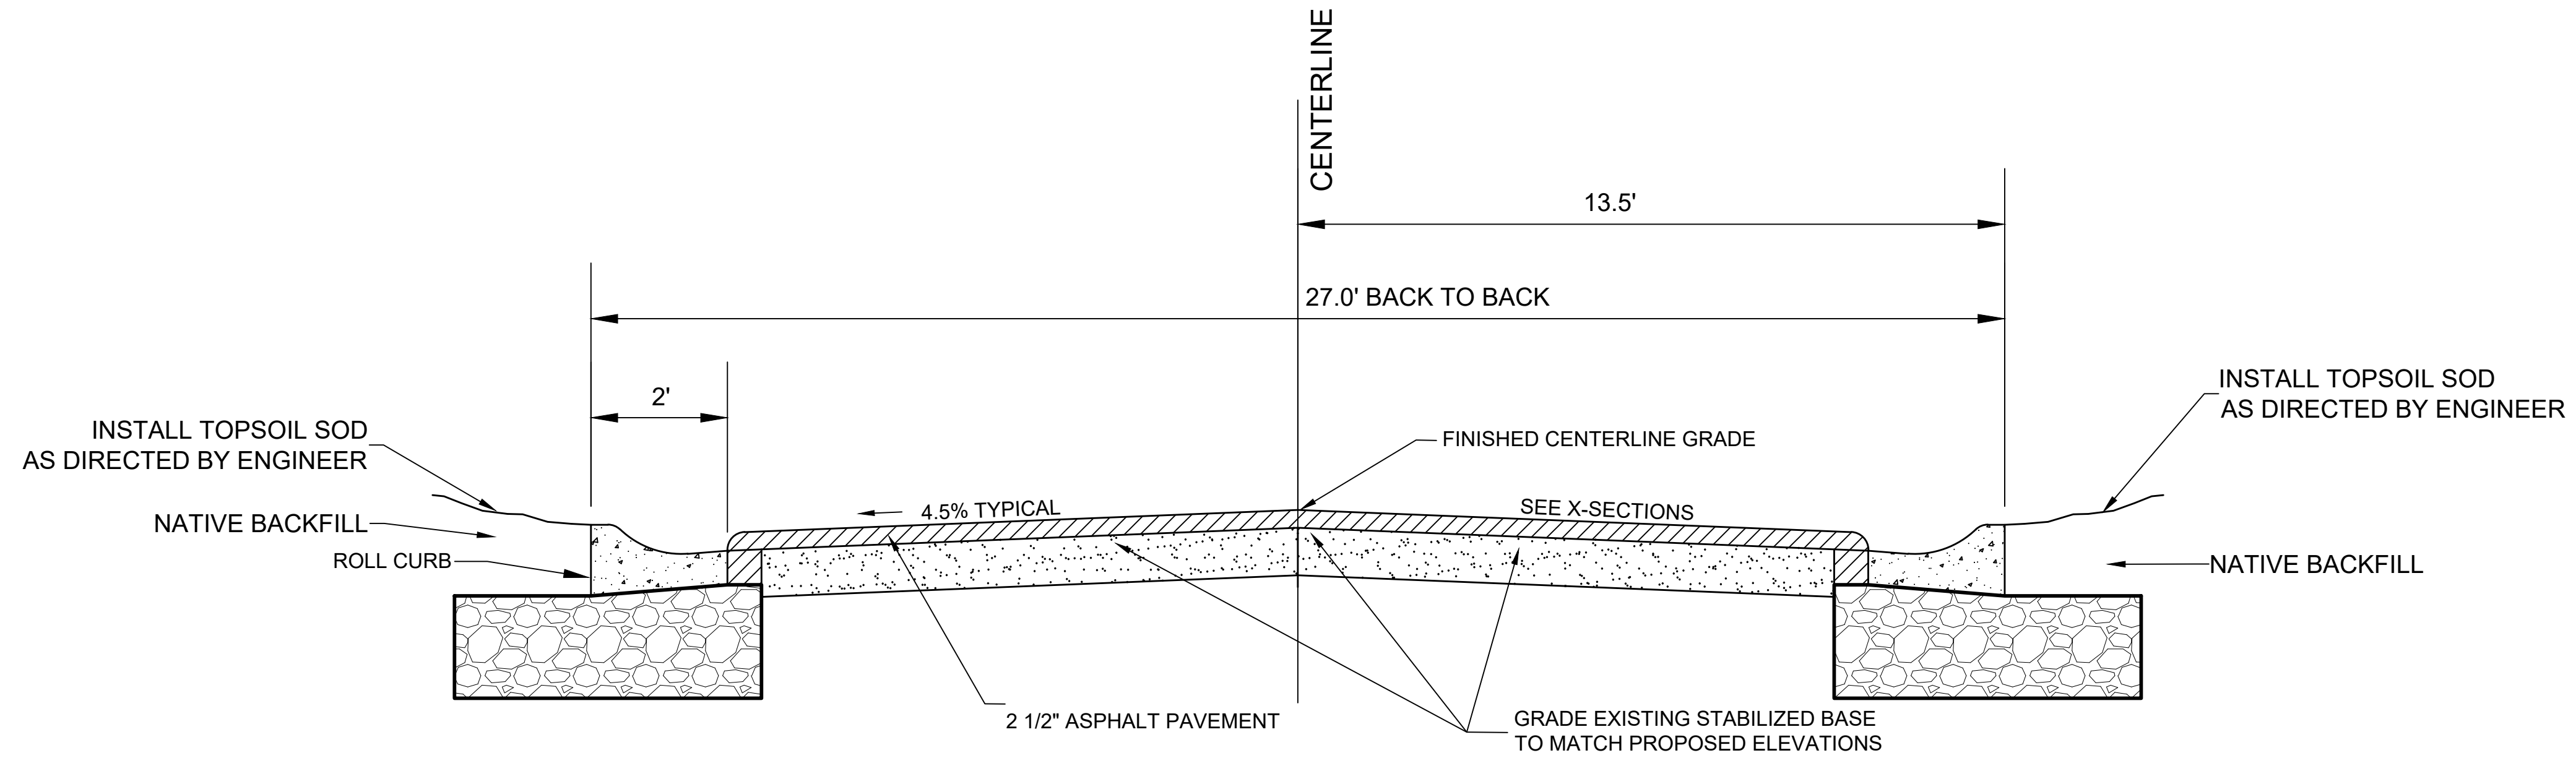


**TYPICAL SECTION
WALNUT STREET**

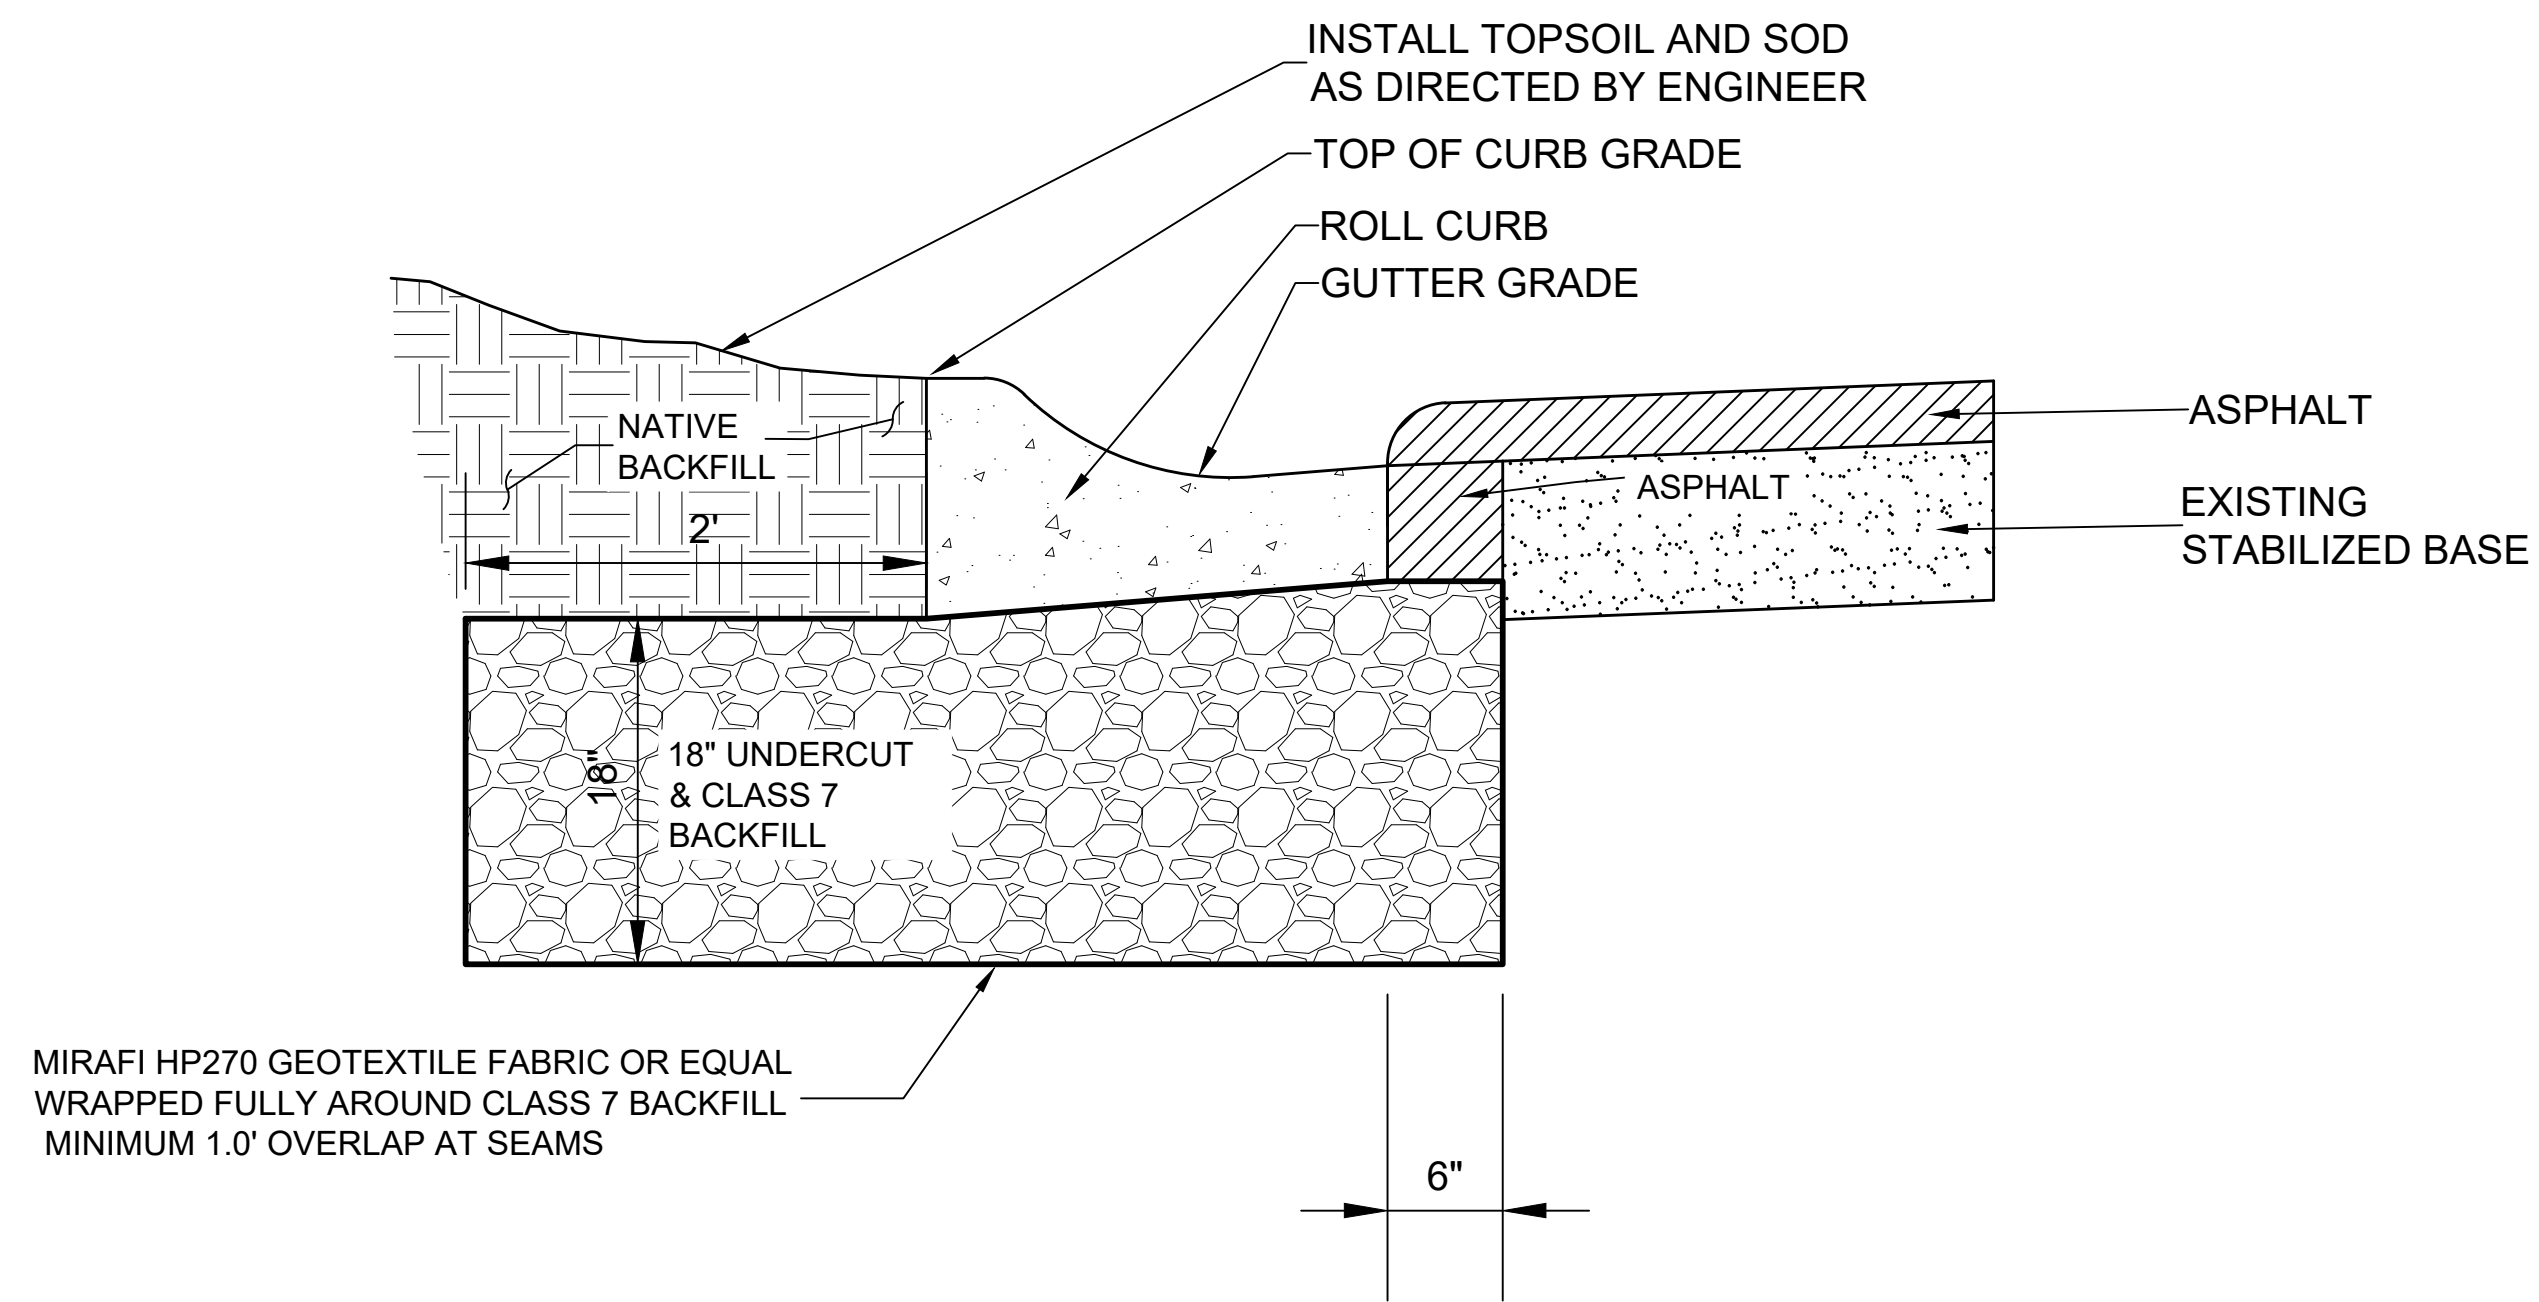

**TYPICAL SECTION
CURB & GUTTER UNDERCUT**

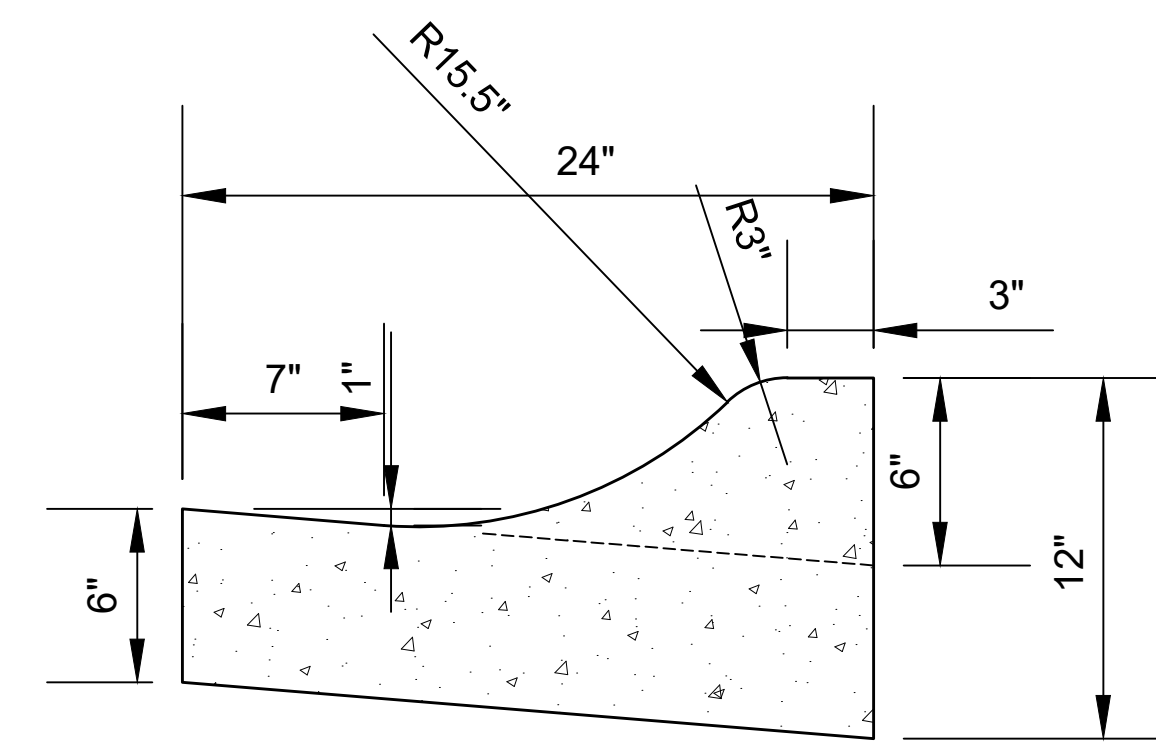


6\"/>

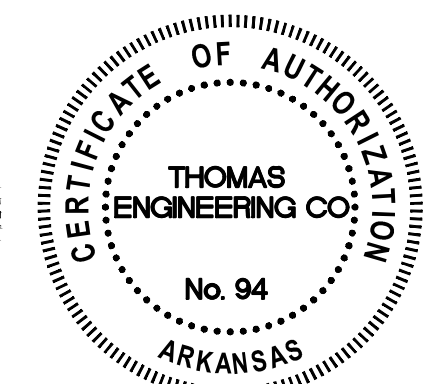

<p>THOMAS ENGINEERING COMPANY</p> <p>3810 LOOKOUT ROAD, N. LITTLE ROCK, AR. 72116 TEL: 501-753-4463 FAX: 501-753-6814</p>	<p>WALNUT STREET DETAILS 15TH STREET TO 17TH STREET NORTH LITTLE ROCK, ARKANSAS</p>			
	<p>APPROVED</p> <p>SCALE N.T.S.</p>	<p>DRAWN BY TRP</p>	<p>DATE 3/29/21</p>	<p>SHEET NO. 6</p>


WALNUT DESIGN.dwg

PLOTTED: 3/29/2021

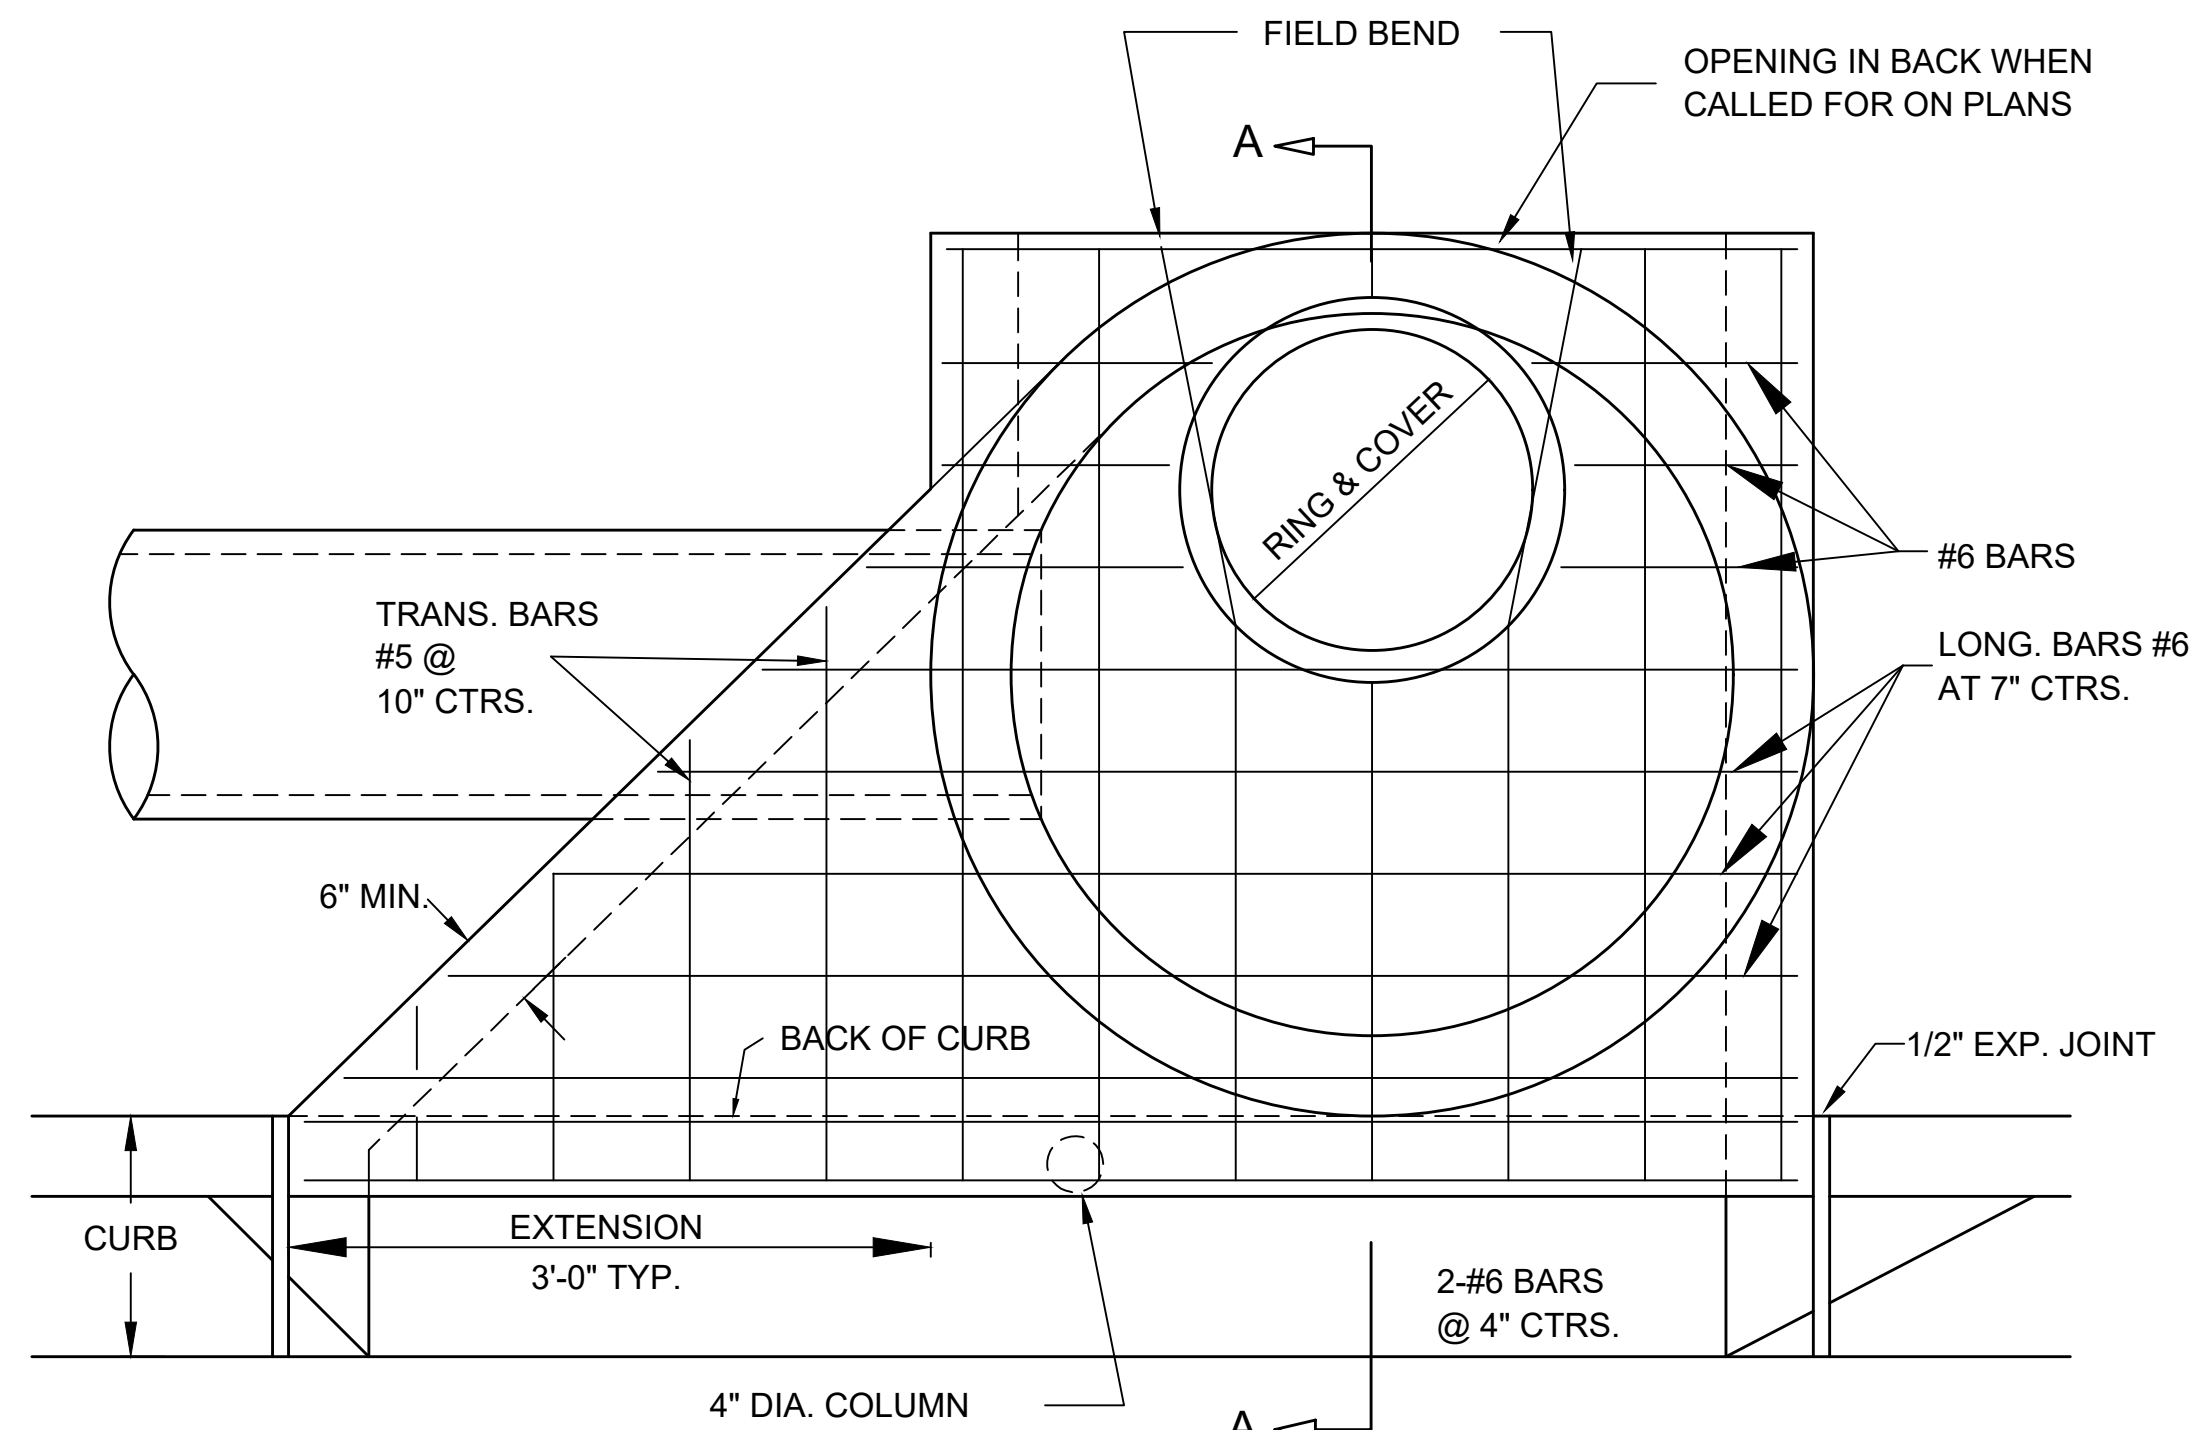


**CURB INLET
PLAN - W/SINGLE EXTENSION**


NOTE: FOR DOUBLE EXTENSION USE SINGLE ON BOTH SIDES

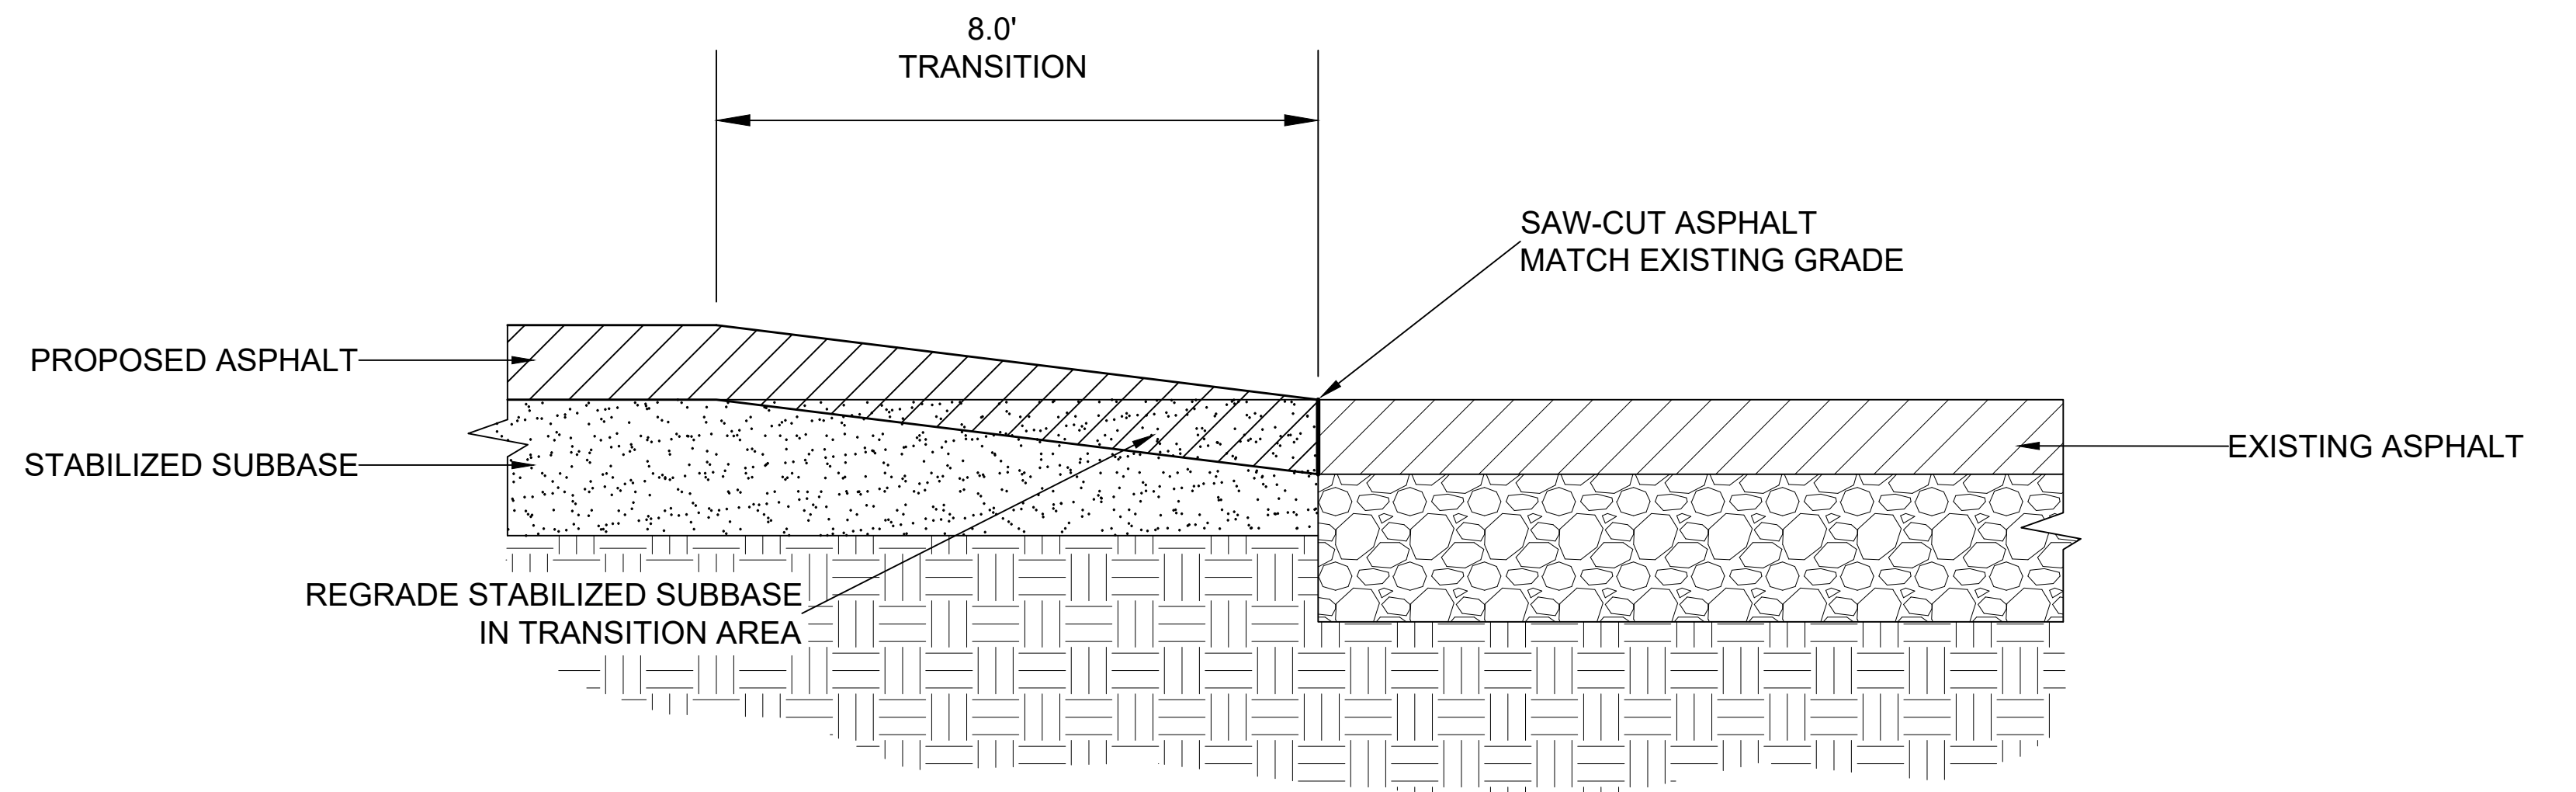


**TYPICAL SECTION
ASPHALT TRANSITION**

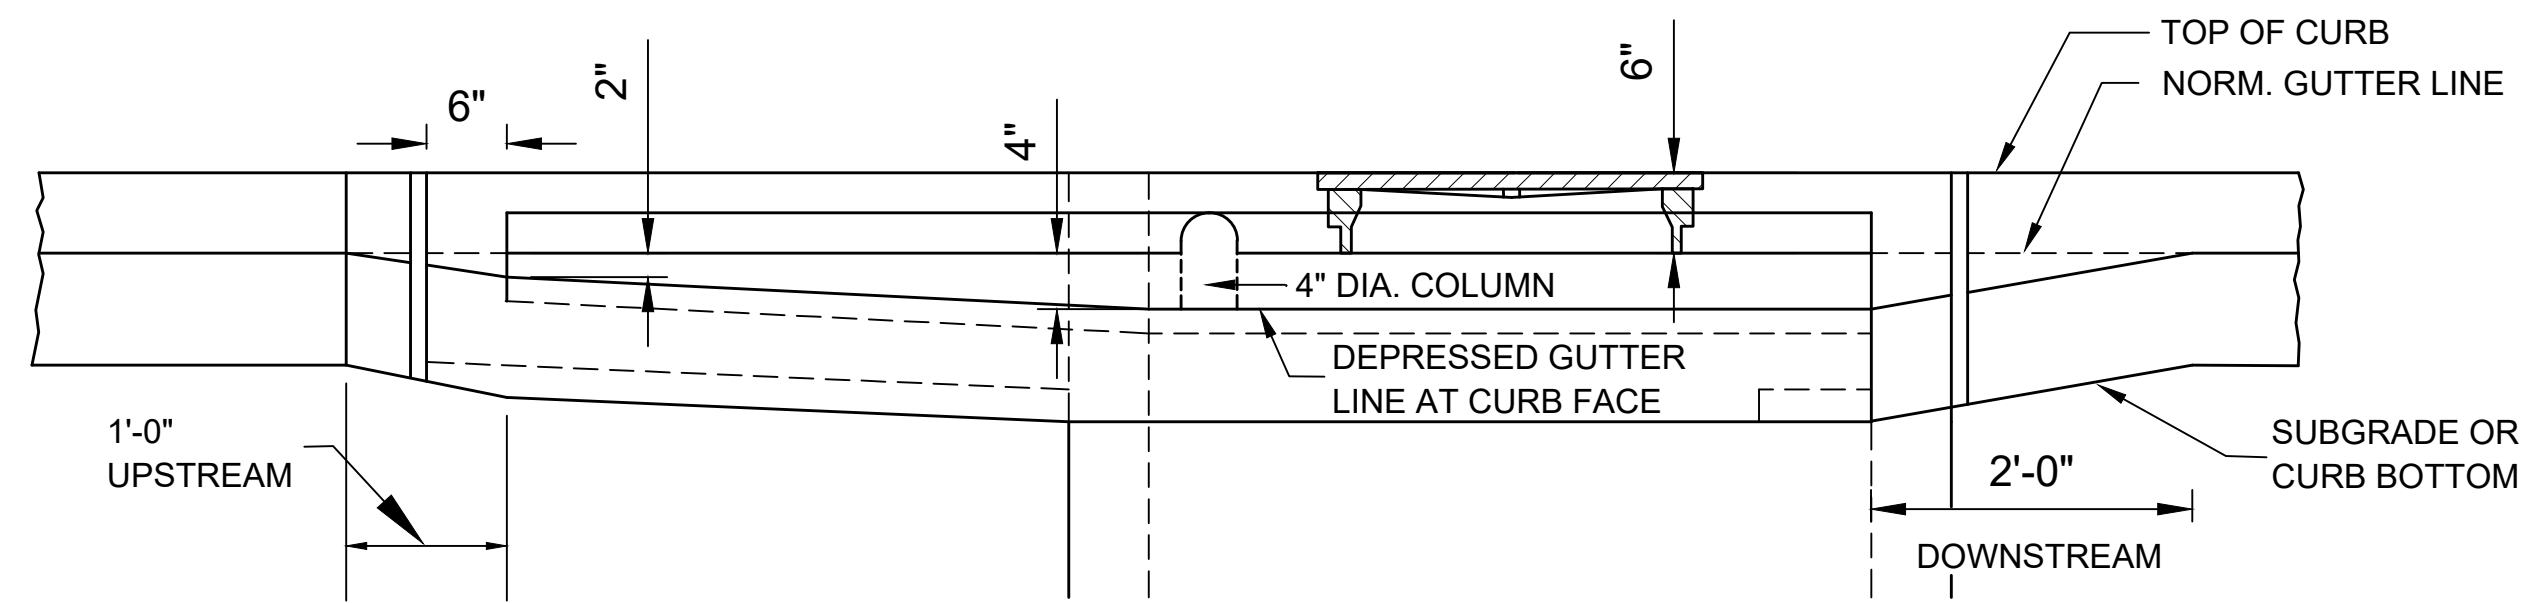


FRONT ELEVATION

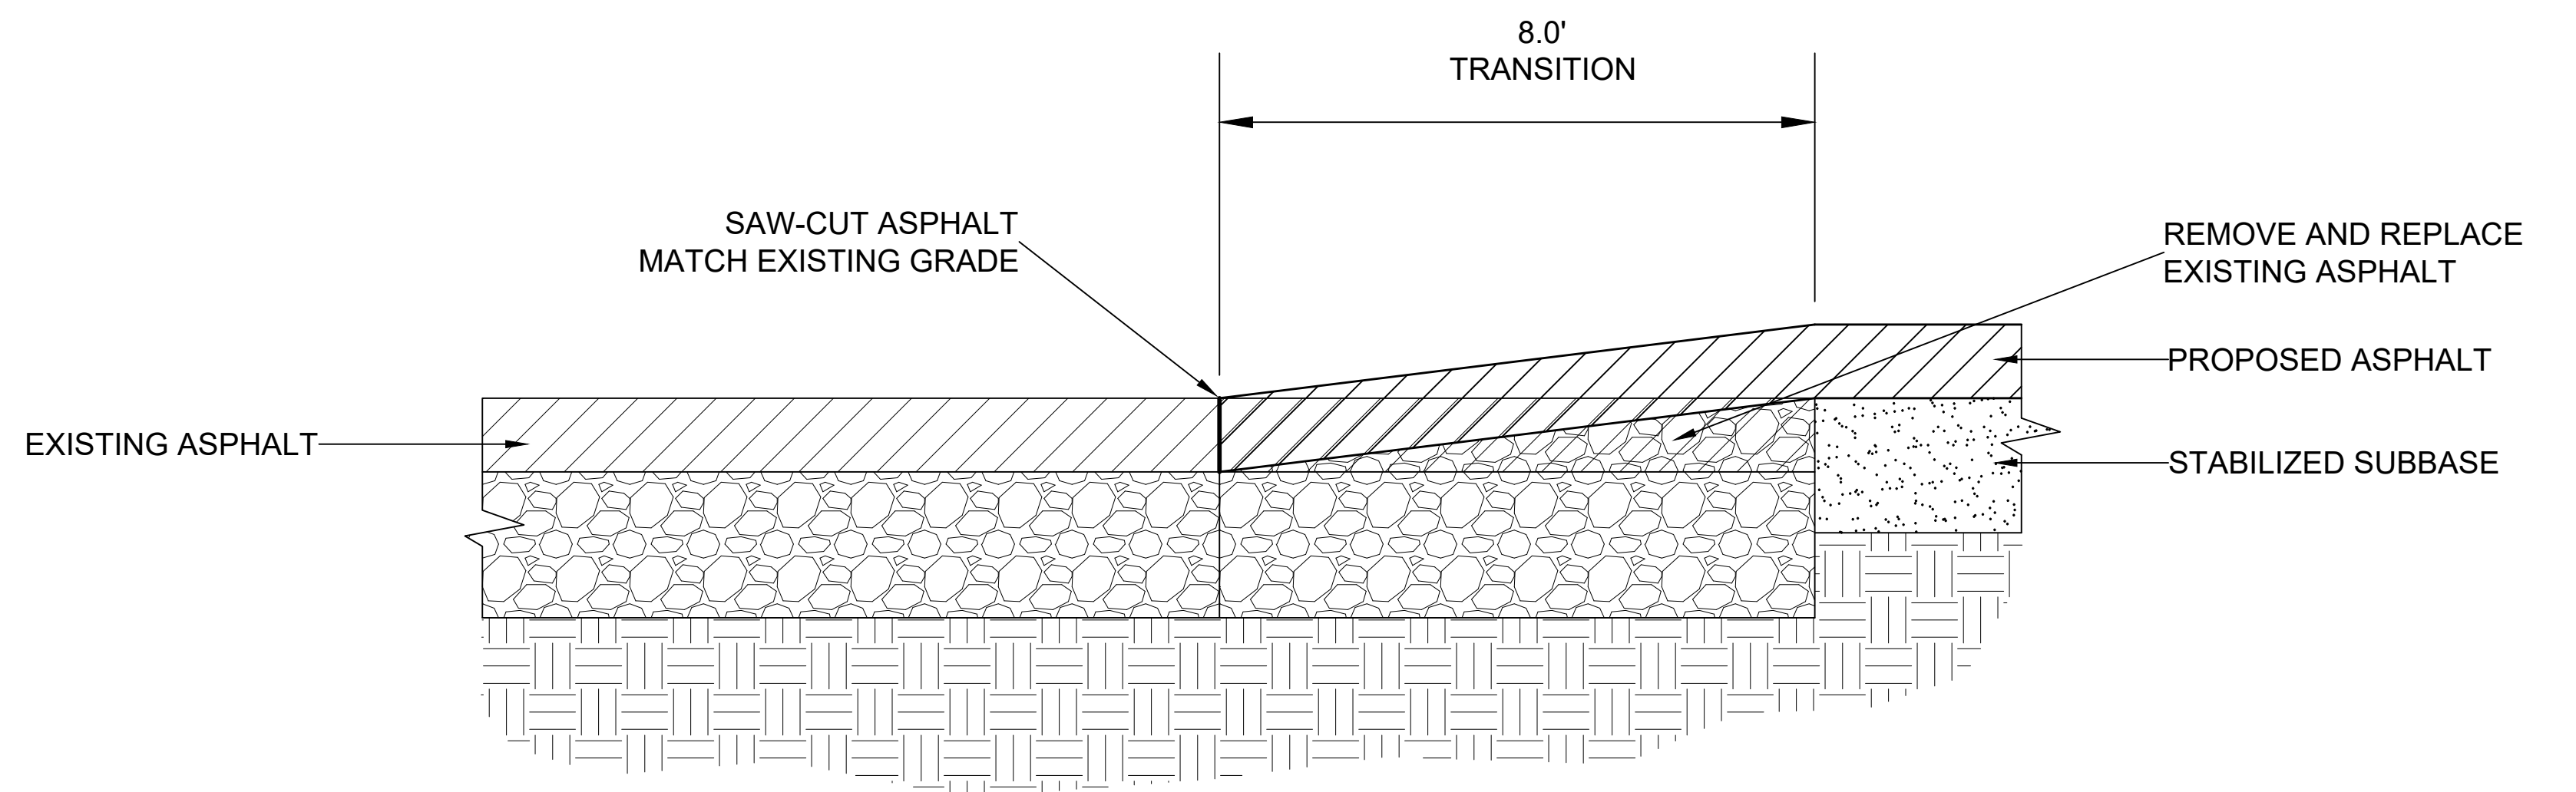

**TYPICAL SECTION
ASPHALT RECONSTRUCTION**

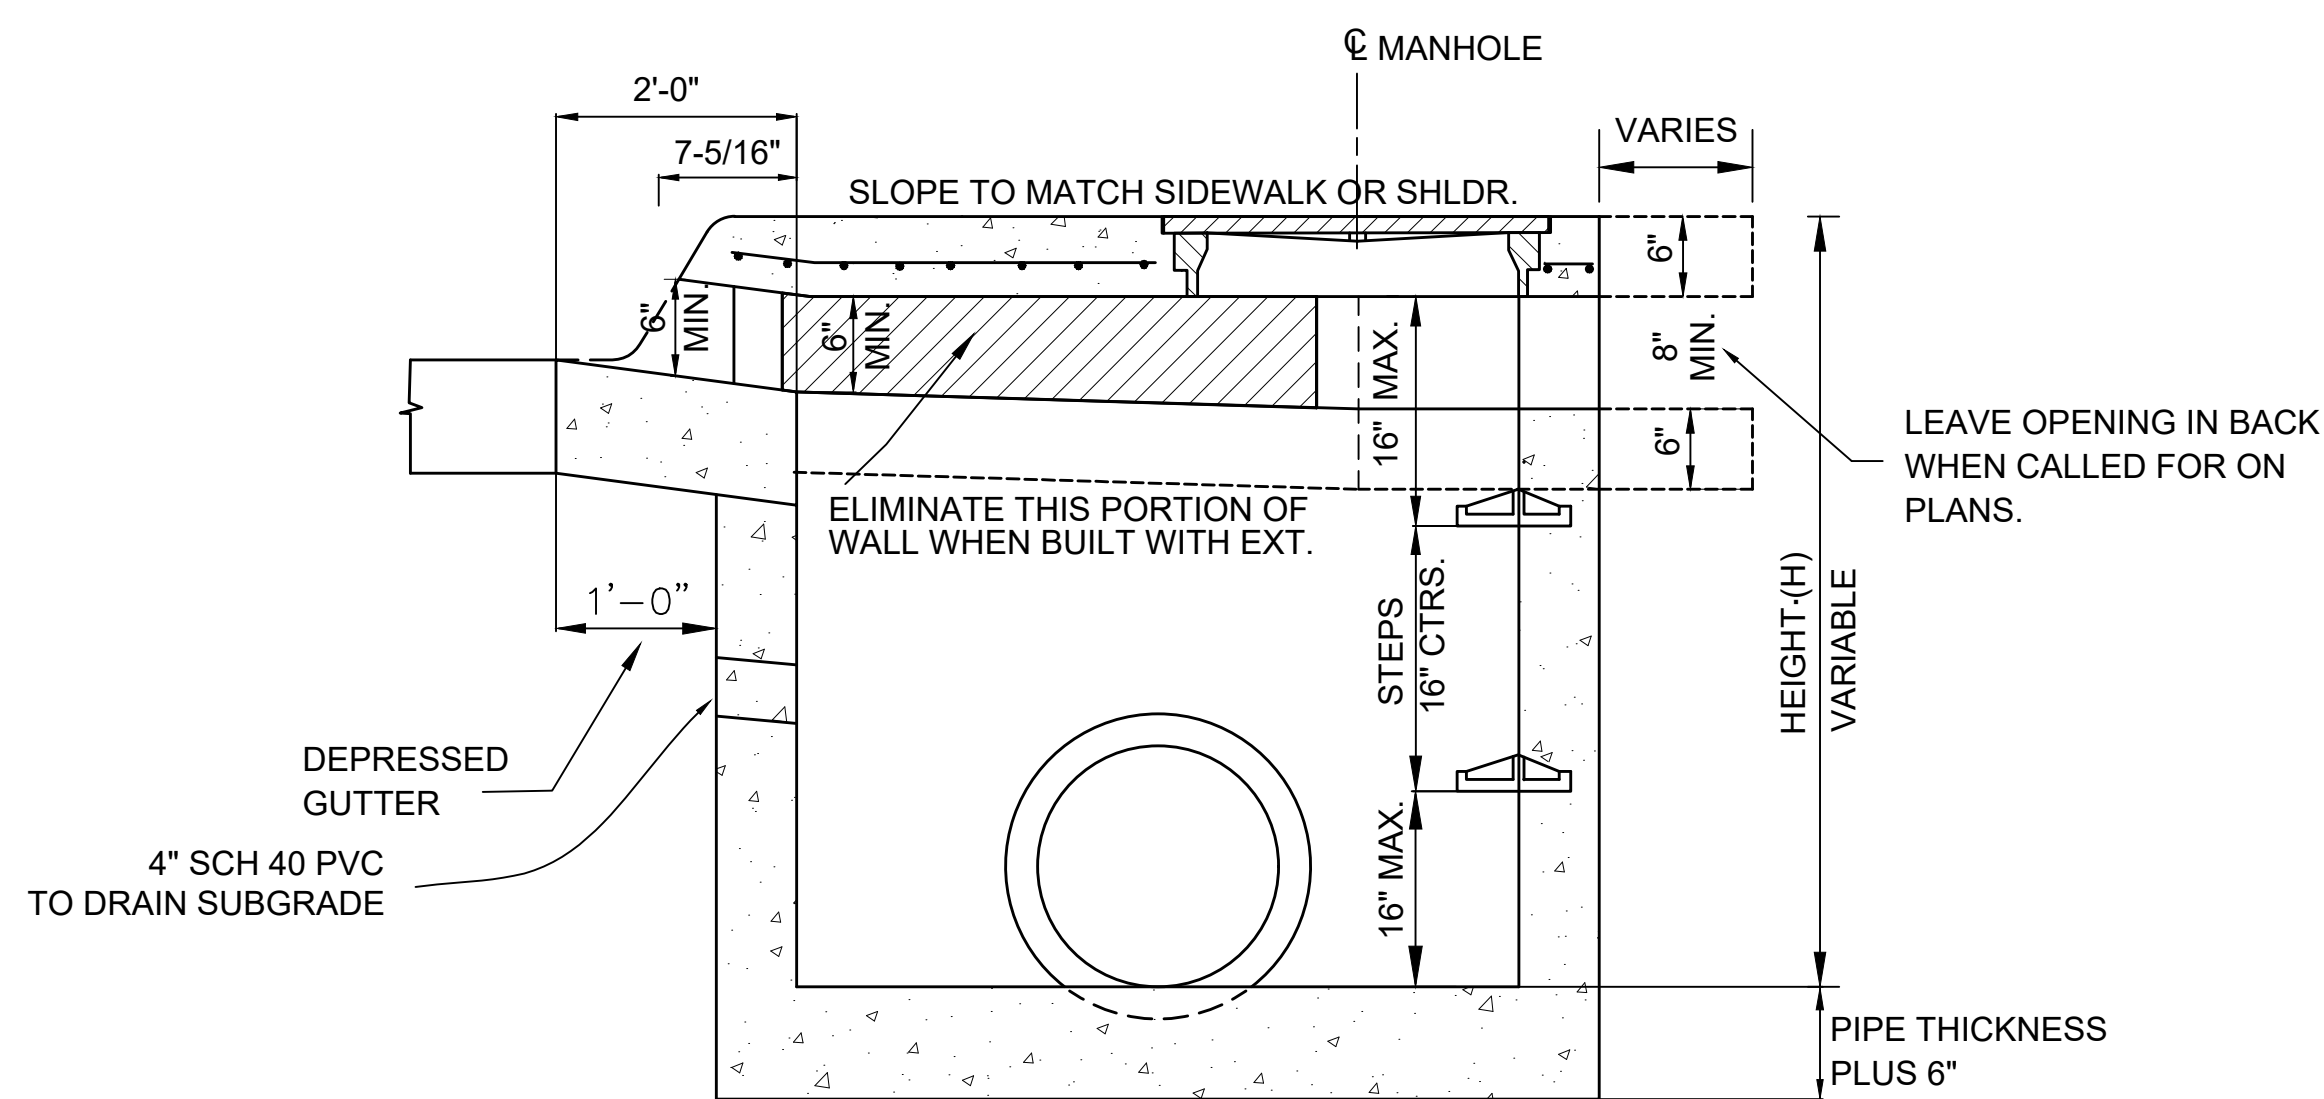

SECTION A-A

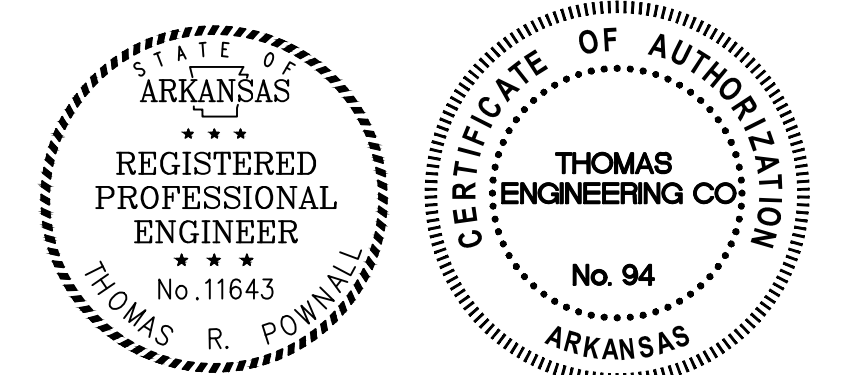

<p>THOMAS ENGINEERING COMPANY</p> <p>3810 LOOKOUT ROAD, N. LITTLE ROCK, AR. 72116 TEL: 501-753-4463 FAX: 501-753-6814</p>	<p>WALNUT STREET DETAILS 15TH STREET TO 17TH STREET NORTH LITTLE ROCK, ARKANSAS</p>		
	<p>APPROVED SCALE N.T.S.</p>	<p>DRAWN BY TRP</p>	<p>DATE 3/29/21</p>

WALNUT DESIGN.dwg

PLOTTED: 3/29/2021