
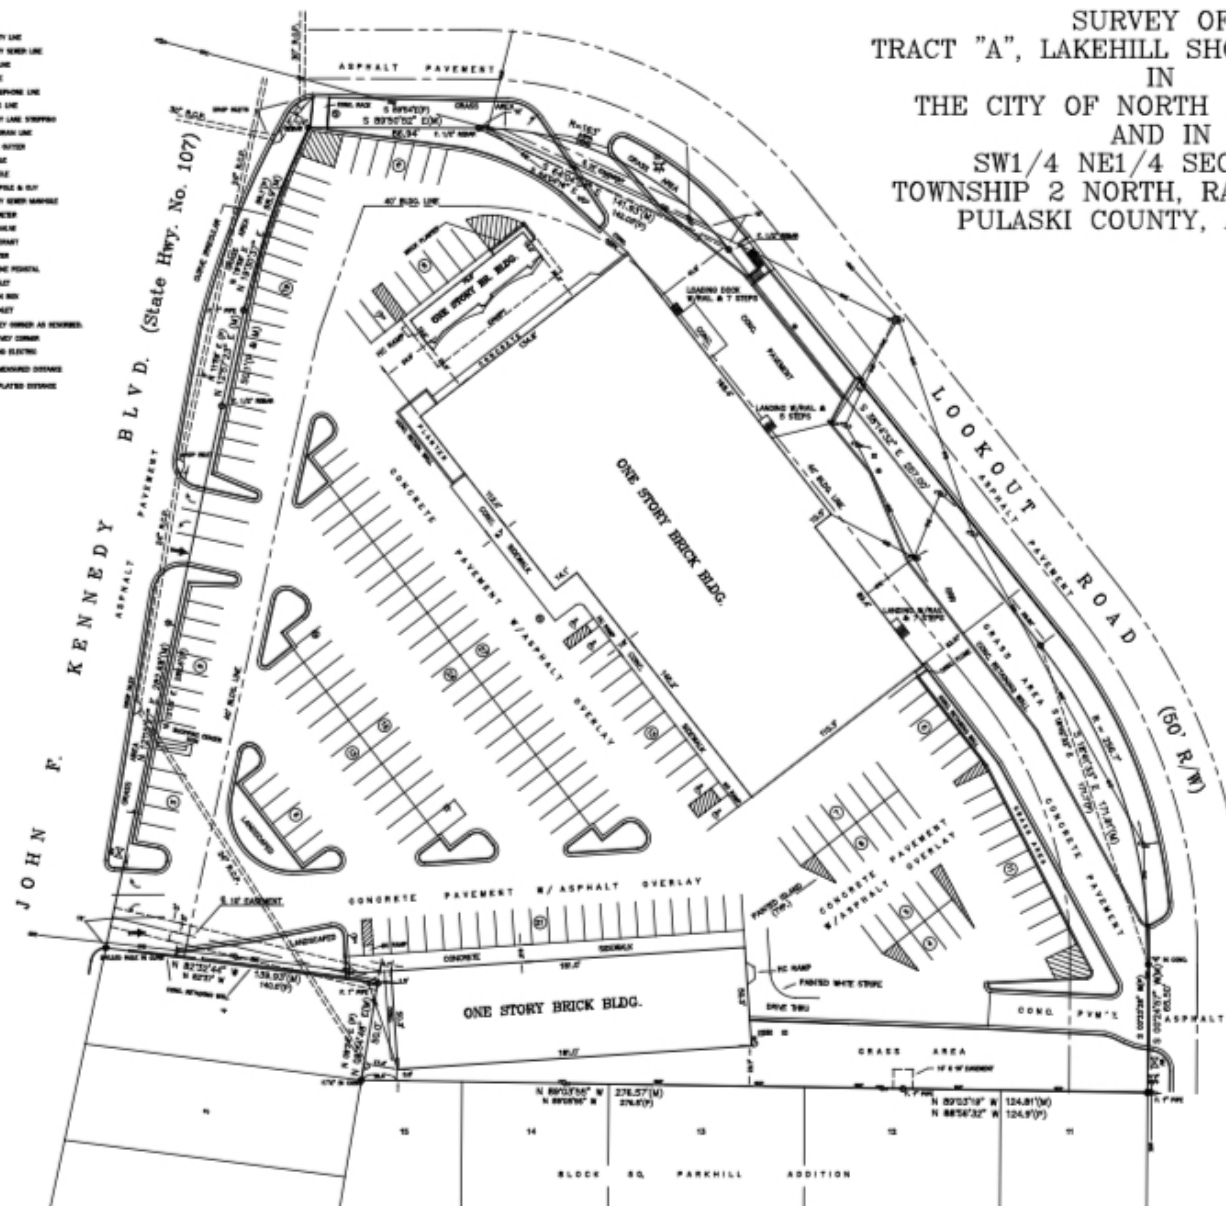


SURVEY OF
TRACT "A", LAKEHILL SHOPPING CENTER
IN
THE CITY OF NORTH LITTLE ROCK
AND IN
SW1/4 NE1/4 SECTION 23
TOWNSHIP 2 NORTH, RANGE 12 WEST
PULASKI COUNTY, ARKANSAS

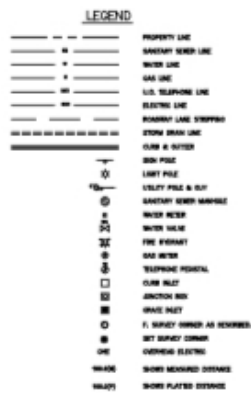

GRAPHIC SCALE

[illegible]

FOR THE USE AND BENEFIT OF:
BAYNEWIS PROPERTIES, A LIMITED LIABILITY COMPANY
BLAIR ABSTRACT & CLOSING COMPANY
CHICAGO TITLE INSURANCE COMPANY
KENTUCKY BANK OF CENTRAL ARKANSAS

BY JOHN B. POWELL,
REGISTERED LAND SURVEYOR NO. 1218

Summary's Notes

5. No investigation concerning environmental and substrate conditions, or the condition of underground or other conditions or facilities shall may affect the use or development of this property are made as a part of this survey.
6. Books of Record Assumed.
7. The property is not shown in the 100 year flood plain on the flood Insurance Rate Map Community Map Number 00070 0008 0 Dated 10/17, 1990.
8. This survey is Dated 0 - 0 - 0.



 THOMAS ENGINEERING COMPANY 3010 LAUREY BLVD. S. LITTLE ROCK, AR 71219 TEL: 302-793-6400 FAX: 302-793-6814	FINAL SURVEY TRACT "A", LAKEHILL SHOPPING CENTER - No. Little Rock, AR		
	APPROVED BY _____ DRAWN BY _____ DATE _____ SCALE _____ 1" = 20' UNPUBLISHED	CHAINED BY _____ DATE May 3, 1987	SHEET 4 1 OF 1